

NOTICE OF REVIEW

Under Section 43A(8) Of the Town and Country Planning (SCOTLAND) ACT 1997 (As amended) In Respect
of Decisions on Local Developments
The Town and Country Planning (Schemes of Delegation and Local Review Procedure) (SCOTLAND)
Regulations 2013
The Town and Country Planning (Appeals) (SCOTLAND) Regulations 2013

IMPORTANT: Please read and follow the guidance notes provided when completing this form. Failure to supply all the relevant information could invalidate your notice of review.

PLEASE NOTE IT IS FASTER AND SIMPLER TO SUBMIT PLANNING APPLICATIONS ELECTRONICALLY VIA <https://www.eplanning.scot>

1. Applicant's Details		2. Agent's Details (if any)	
Title	Mr & Mrs	Ref No.	
Forename	MAURICE	Forename	
Surname	DUFFY	Surname	
Company Name	n/a	Company Name	
Building No./Name	45	Building No./Name	
Address Line 1	HUNTHILL RD	Address Line 1	
Address Line 2	BLANTYRE	Address Line 2	
Town/City	GLASGOW	Town/City	
Postcode	G72 9SR	Postcode	
Telephone	#	Telephone	
Mobile		Mobile	
Fax		Fax	
Email	#	Email	

3. Application Details	
Planning authority	SOUTH LANARKSHIRE
Planning authority's application reference number	P20/1115
Site address	45 HUNTHILL RD BLANTYRE
Description of proposed development	ERECTION OF DETACHED DWELLING HOUSE

#

#

#

Date of application

26 AUG 2020

Date of decision (if any)

29 JAN 2021

Note. This notice must be served on the planning authority within three months of the date of decision notice or from the date of expiry of the period allowed for determining the application.

4. Nature of ApplicationApplication for planning permission (including householder application) ☒Application for planning permission in principle ☐Further application (including development that has not yet commenced and where a time limit has been imposed; renewal of planning permission and/or modification, variation or removal of a planning condition) ☐Application for approval of matters specified in conditions ☐**5. Reasons for seeking review**Refusal of application by appointed officer ☒Failure by appointed officer to determine the application within the period allowed for determination of the application ☐Conditions imposed on consent by appointed officer ☐**6. Review procedure**

The Local Review Body will decide on the procedure to be used to determine your review and may at any time during the review process require that further information or representations be made to enable them to determine the review. Further information may be required by one or a combination of procedures, such as: written submissions; the holding of one or more hearing sessions and/or inspecting the land which is the subject of the review case.

Please indicate what procedure (or combination of procedures) you think is most appropriate for the handling of your review. You may tick more than one box if you wish the review to be conducted by a combination of procedures.

Further written submissions ☐One or more hearing sessions ☐Site inspection ☒Assessment of review documents only, with no further procedure ☐

If you have marked either of the first 2 options, please explain here which of the matters (as set out in your statement below) you believe ought to be subject of that procedure, and why you consider further submissions or a hearing necessary.

7. Site inspection

In the event that the Local Review Body decides to inspect the review site, in your opinion:

Can the site be viewed entirely from public land? ☐Is it possible for the site to be accessed safely, and without barriers to entry? ☒

If there are reasons why you think the Local Review Body would be unable to undertake an unaccompanied site inspection, please explain here:

8. Statement

You must state, in full, why you are seeking a review on your application. Your statement must set out all matters you consider require to be taken into account in determining your review. Note: you may not have a further opportunity to add to your statement of review at a later date. It is therefore essential that you submit with your notice of review, all necessary information and evidence that you rely on and wish the Local Review Body to consider as part of your review.

If the Local Review Body issues a notice requesting further information from any other person or body, you will have a period of 14 days in which to comment on any additional matter which has been raised by that person or body.

State here the reasons for your notice of review and all matters you wish to raise. If necessary, this can be continued or provided in full in a separate document. You may also submit additional documentation with this form.

THERE ARE SEVERAL PROPERTIES WHICH ARE SIMILAR TO OUR REQUEST FOR PLANNING NOTABLY THE PROPERTY TWO DOORS UP AT NO 43 THERE ARE ALSO FOUR/FIVE OTHER PROPERTIES UP HUNTHILL LANE AND ALSO A LARGE PIGEON SITE AT THE REAR. THERE ARE TWO NEW SITES ALSO BEEN GIVEN RECENTLY ONE BEING SHOT HOUSE HIGH BLANTYRE FOR 5 DETACHED HOUSES WITH ONE ENTRANCE ON A B ROAD. THE OTHER SITE IN QUESTION IS THE PLANNING BEHIND THE DOONIN PUB AGAIN ITS A B ROAD WITH A REAR SITE. 45 BEING OUR PROPERTY HAS A NARROW ENTRANCE SIMILAR IN WAYS TO THE ABOVE PROPERTIES ALSO ITS A B ROAD HOWEVER IT HAS 360 DEGREE VISABILITY EITHER LOOKING LEFT OR RIGHT WE WOULD ALSO HAVE A HOLDING AREA FOR CARS AND WALKING SPACE FOR PEDESTRIANS.

Have you raised any matters which were not before the appointed officer at the time your application was determined? Yes ☒ No ☐

If yes, please explain below a) why you are raising new material b) why it was not raised with the appointed officer before your application was determined and c) why you believe it should now be considered with your review.

WE ARE NOW RAISING THESE MATTERS NOW FOR THE ABOVE SITES AS THEY HAVE BEEN AWARDED PLANNING FOR SHOT HOUSE HIGH BLANTYRE AND DOONIN SITE BROOMPARK RD WE NOW FEEL WE HAVE A VERY SIMILAR CASE AND WOULD WELCOME A REVIEW.

9. List of Documents and Evidence

Please provide a list of all supporting documents, materials and evidence which you wish to submit with your notice of review

WE HAVE ALREADY SUBMITTED EXISTING PLANS AND AMENDED PLANS
SHOWING HOLDING AREA FOR CARS AND ELECTRIC GATES IF REQUIRED

Note. The planning authority will make a copy of the notice of review, the review documents and any notice of the procedure of the review available for inspection at an office of the planning authority until such time as the review is determined. It may also be available on the planning authority website.

10. Checklist

Please mark the appropriate boxes to confirm that you have provided all supporting documents and evidence relevant to your review:

Full completion of all parts of this form



Statement of your reasons for requesting a review



All documents, materials and evidence which you intend to rely on (e.g. plans and drawings or other documents) which are now the subject of this review.



Note. Where the review relates to a further application e.g. renewal of planning permission or modification, variation or removal of a planning condition or where it relates to an application for approval of matters specified conditions, it is advisable to provide the application reference number, approved plans and decision notice from that earlier consent.

DECLARATION

I, the applicant/agent hereby serve notice on the planning authority to review the application as set out on this form and in the supporting documents. I hereby confirm that the information given in this form is true and accurate to the best of my knowledge.

#

Signature:


Name:



MR+MRS M. DUFFY

Date:

15/02/21

Any personal data that you have been asked to provide on this form will be held and processed in accordance with the Data Protection Legislation.

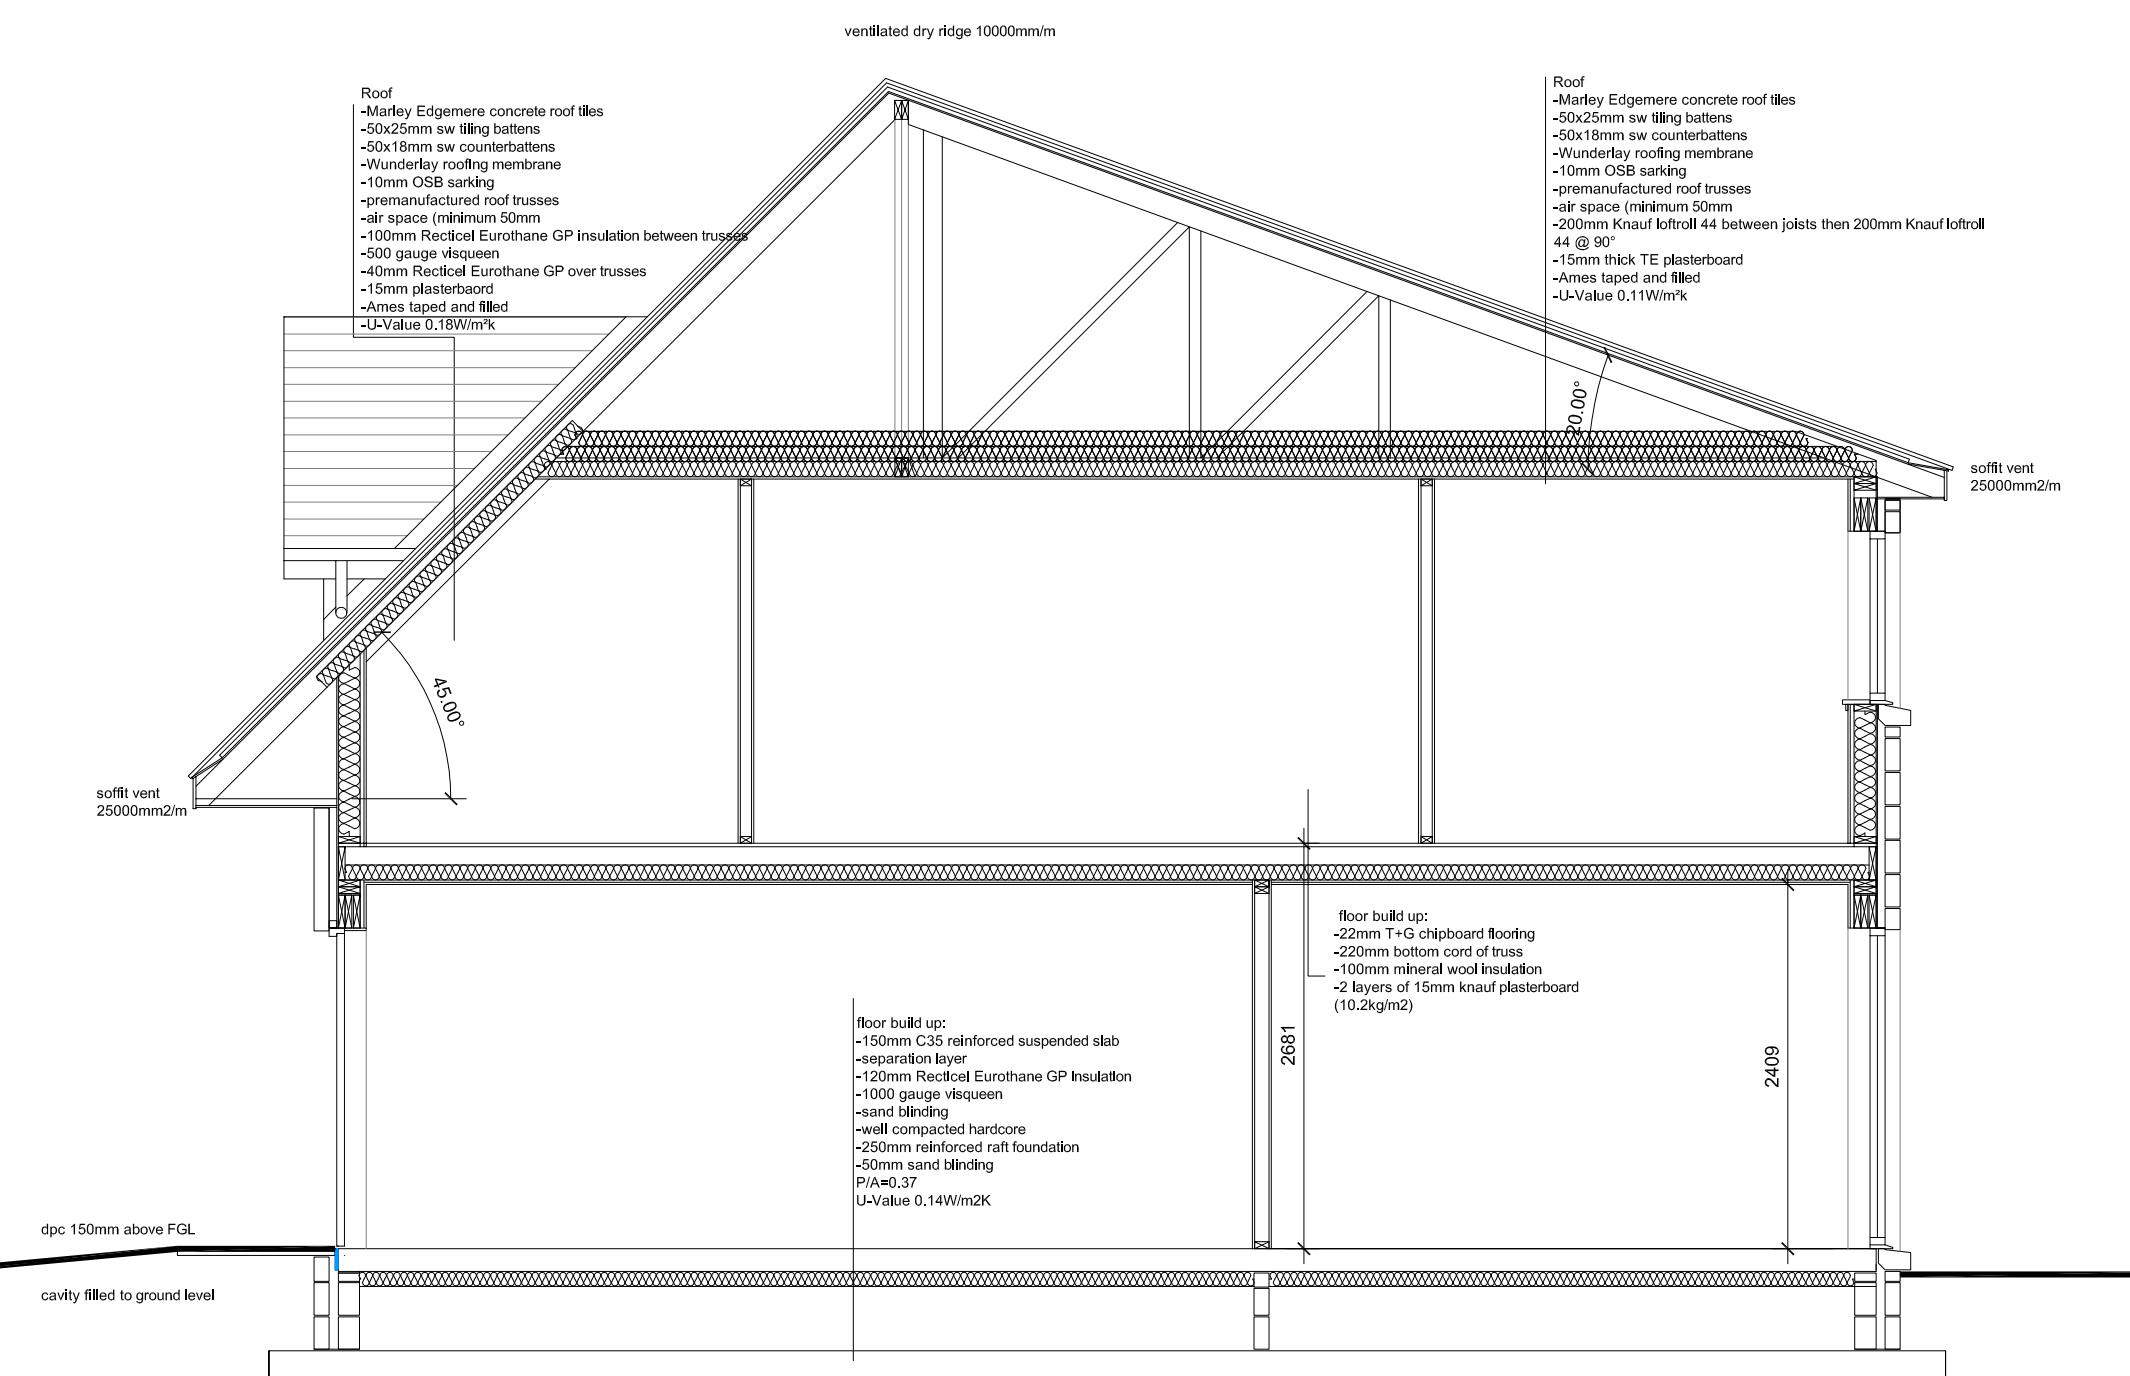

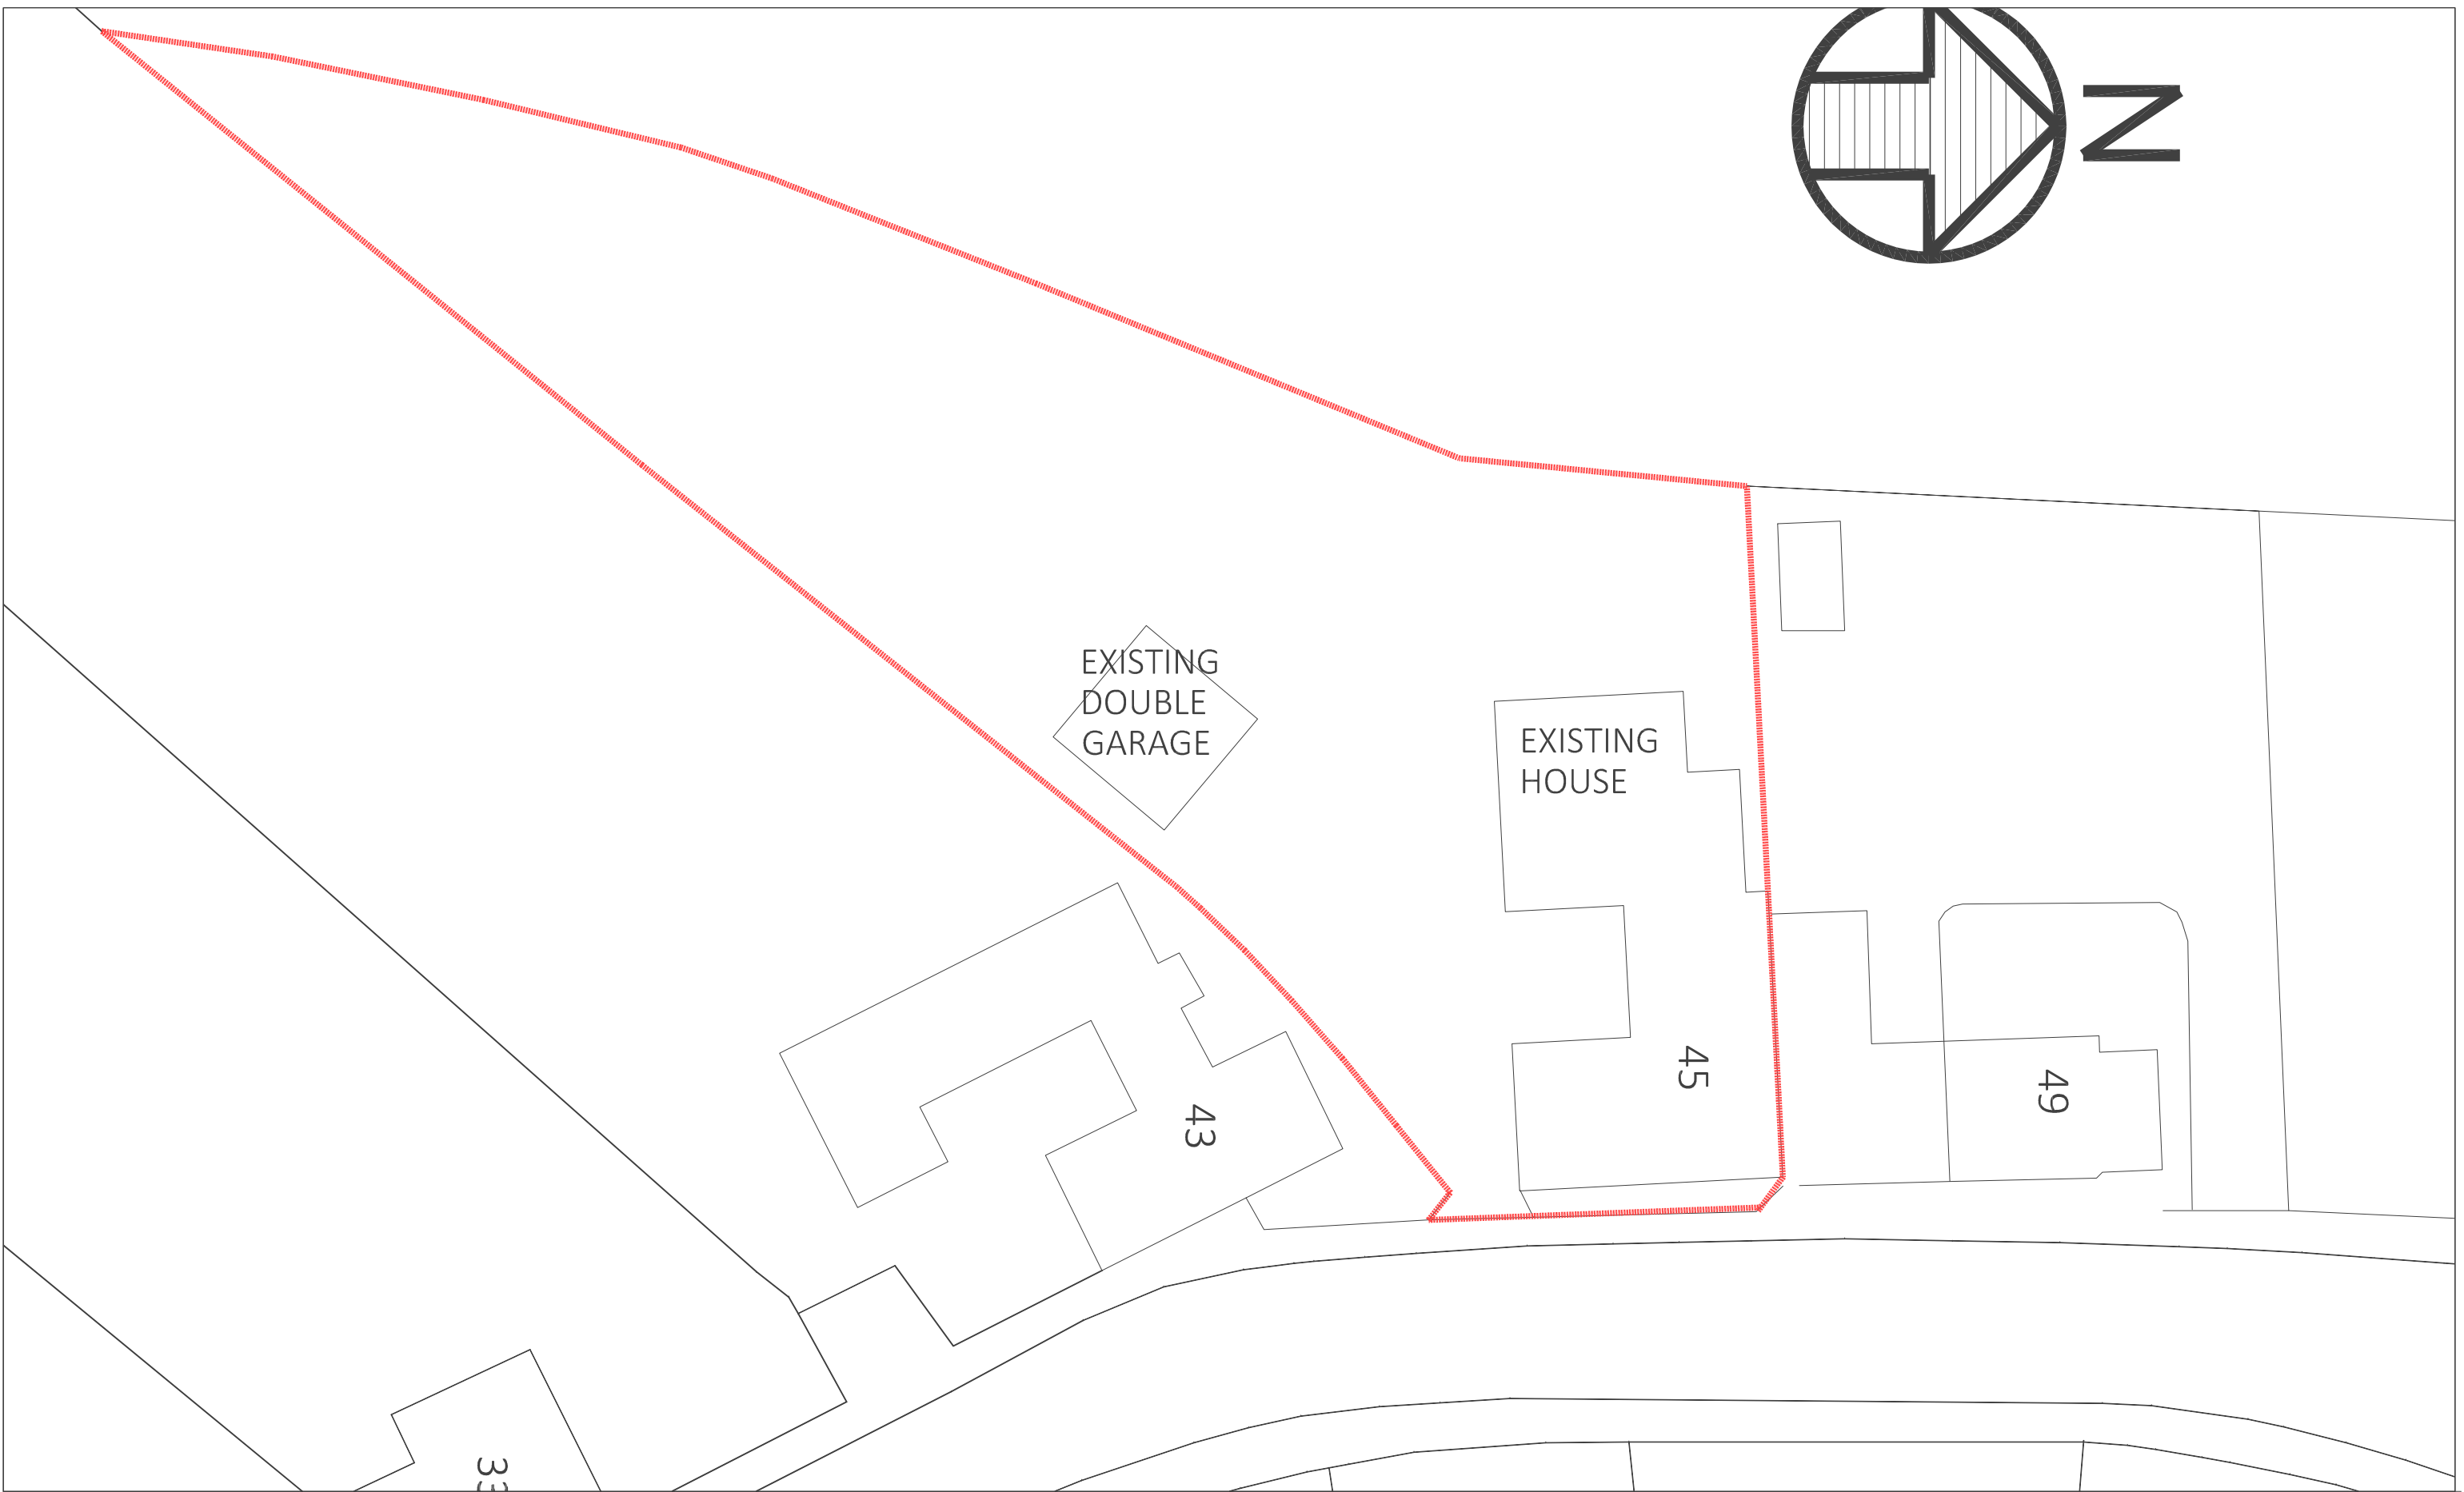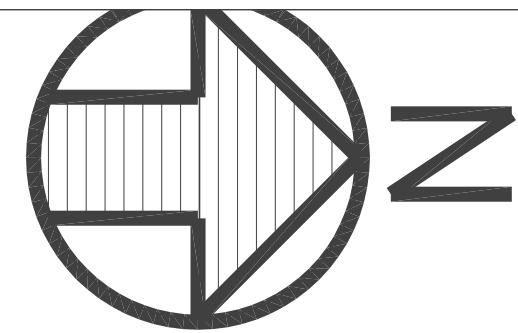

ARCHITECTURAL SERVICES
99 PHILIPS WYND
WELLHALL GRANGE
HAMILTON ML3 8PH
tel 07931871892/ 01698284194
web : mcewandesigns.com
e-mail : mcewandesigns@btinternet.com

project title:
Mr & Mrs Duffy
45 Hunthill Road
Blantyre

drawn
Alan McEwan

1:250 @ size A3
scale

drawing title
EXISTING SITE PLAN



checked

MARCH 2019
date

job number

drawing no.
L02

rev.
•
date

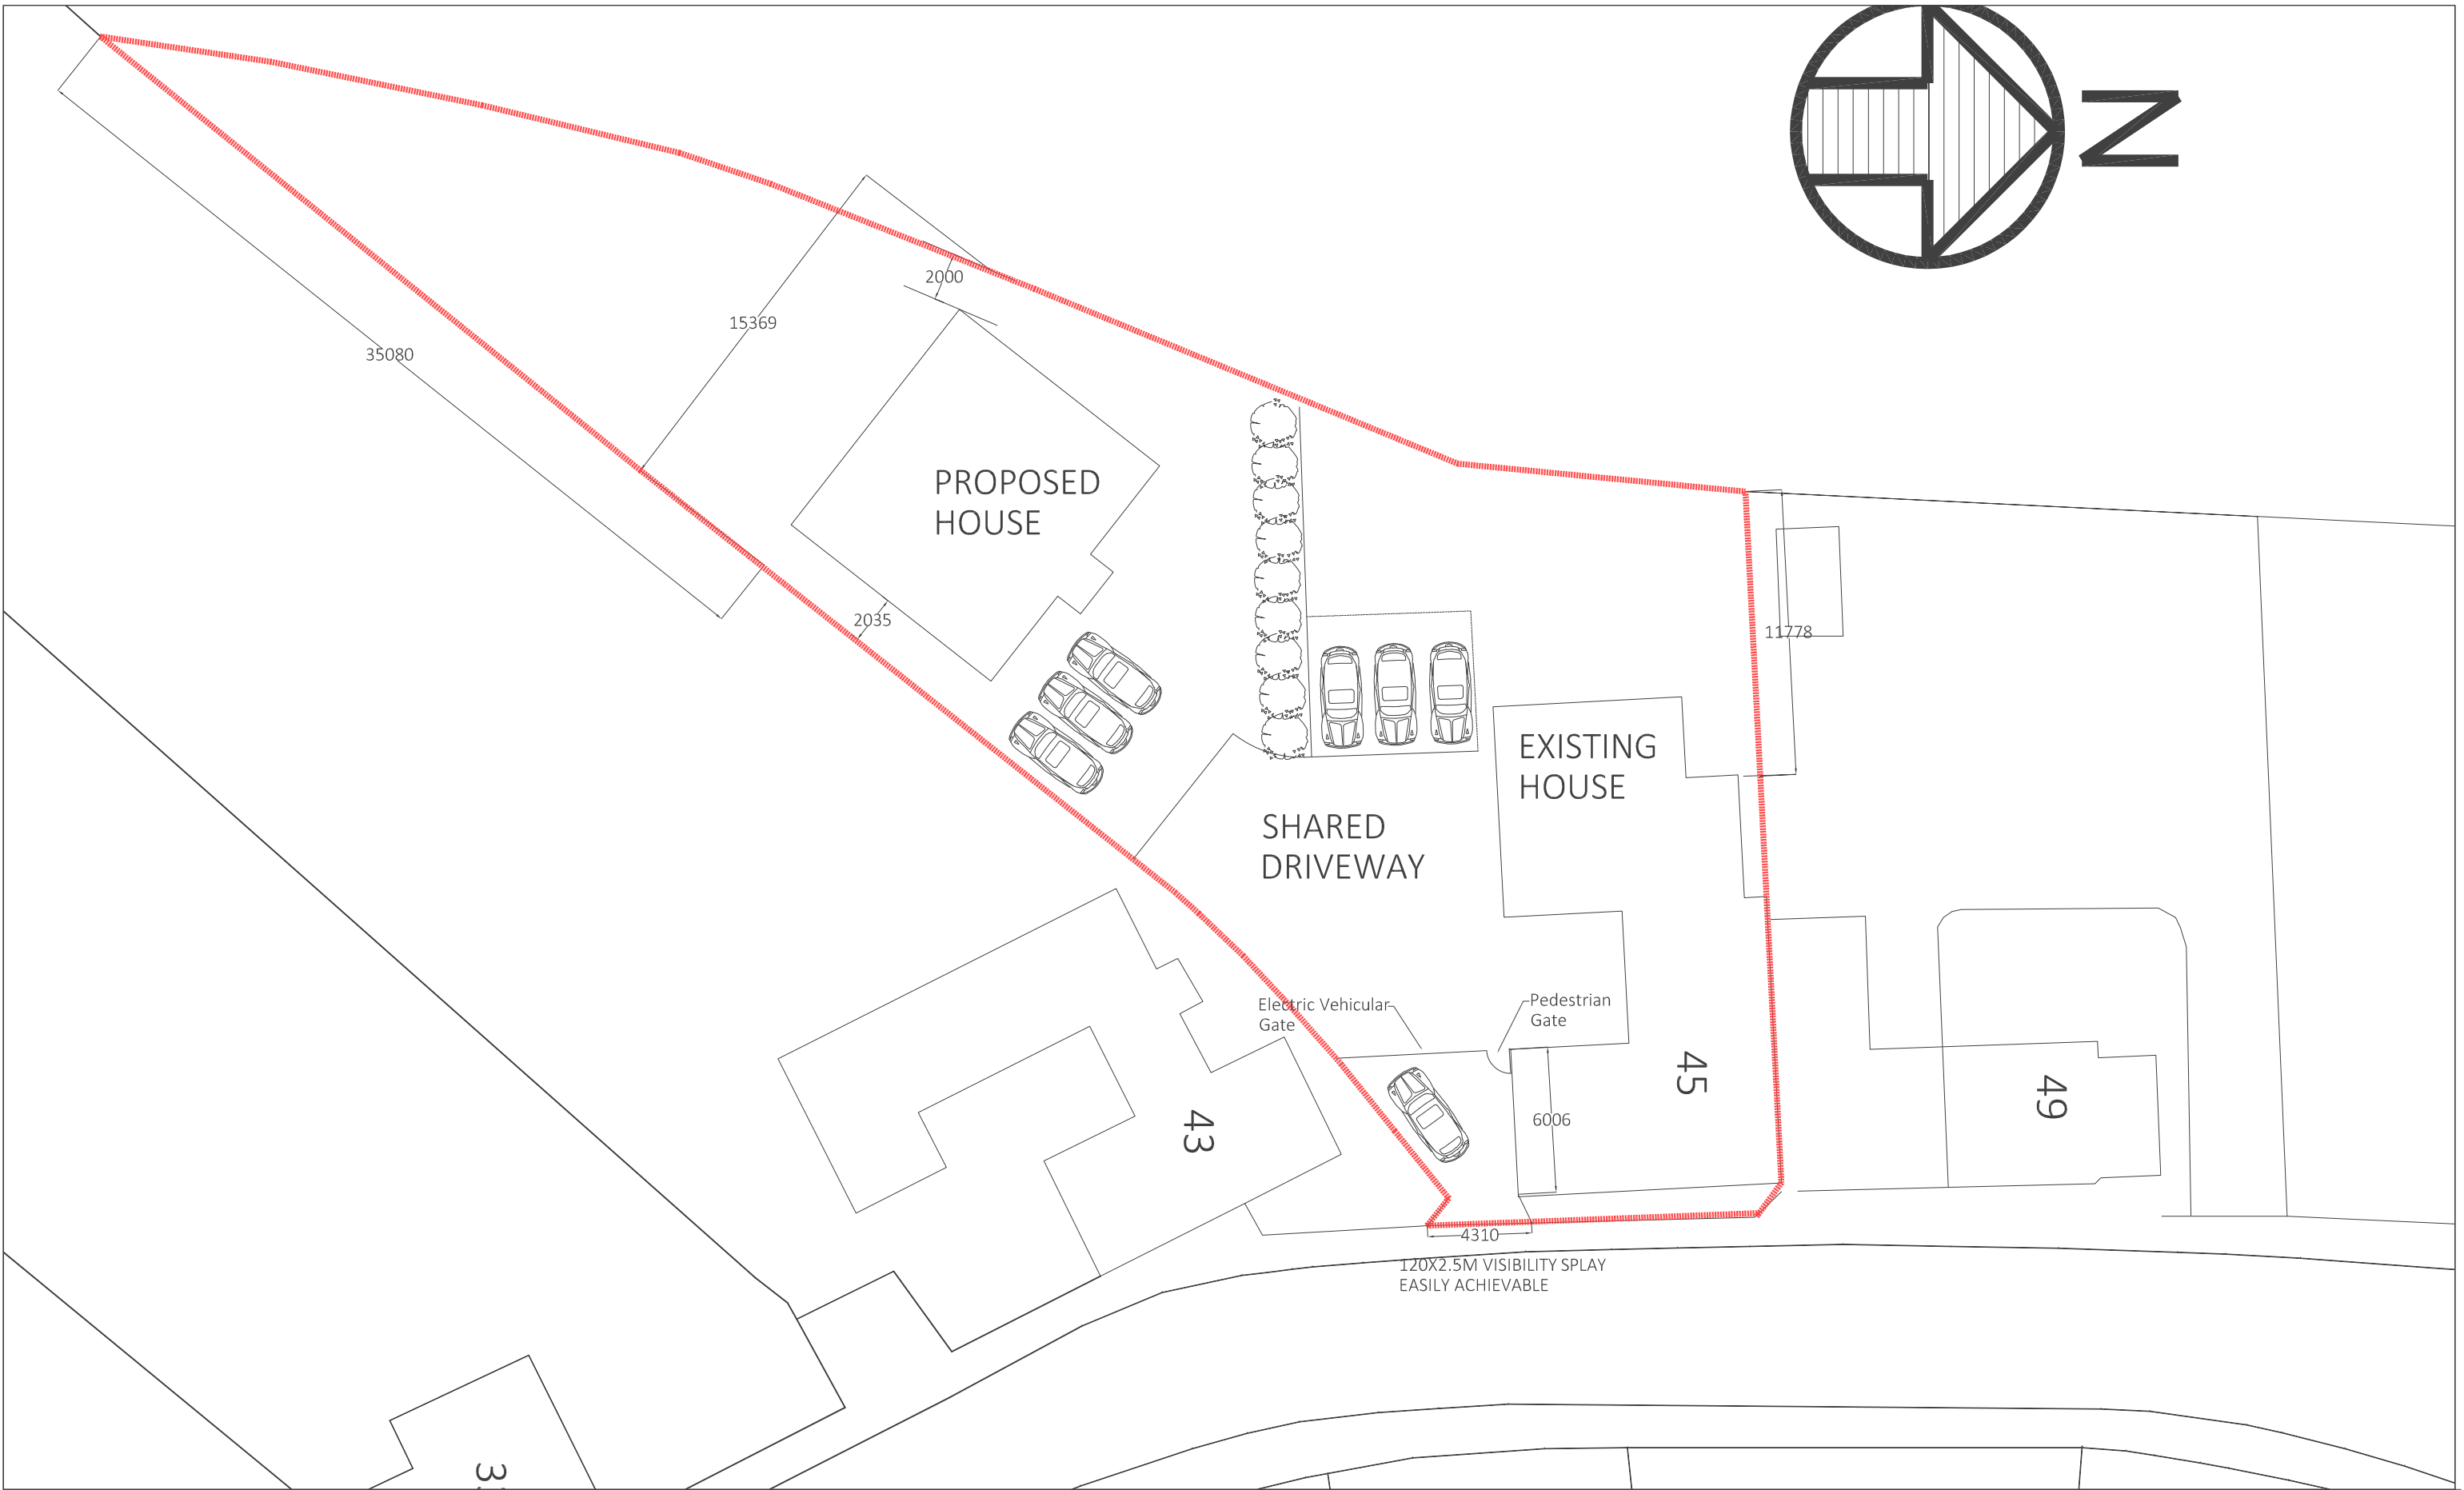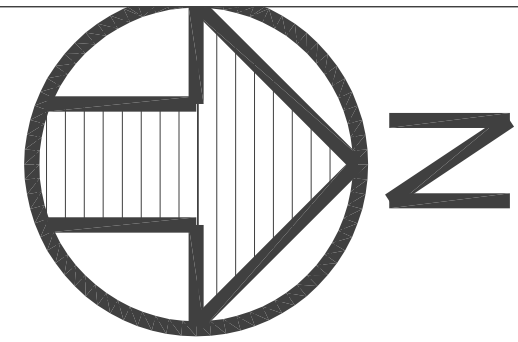

ARCHITECTURAL SERVICES
99 PHILIPS WYND
WELLHALL GRANGE
HAMILTON ML3 8PH
tel 07931871892/ 01698284194
web : mcewandesigns.com
e-mail : mcewandesigns@btinternet.com

project title:
Mr & Mrs Duffy
45 Hunthill Road
Blantyre

drawn
Alan McEwan

checked

job number

rev.
.

1:250@ size A3
scale

MARCH 2019
date

drawing no.

date

drawing title
PROPOSED SITE PLAN

L01