


EK/05/0191

Planning and Building Control Services

Platthorn Farm, Platthorn Road, East Kilbride

Scale: 1: 1250

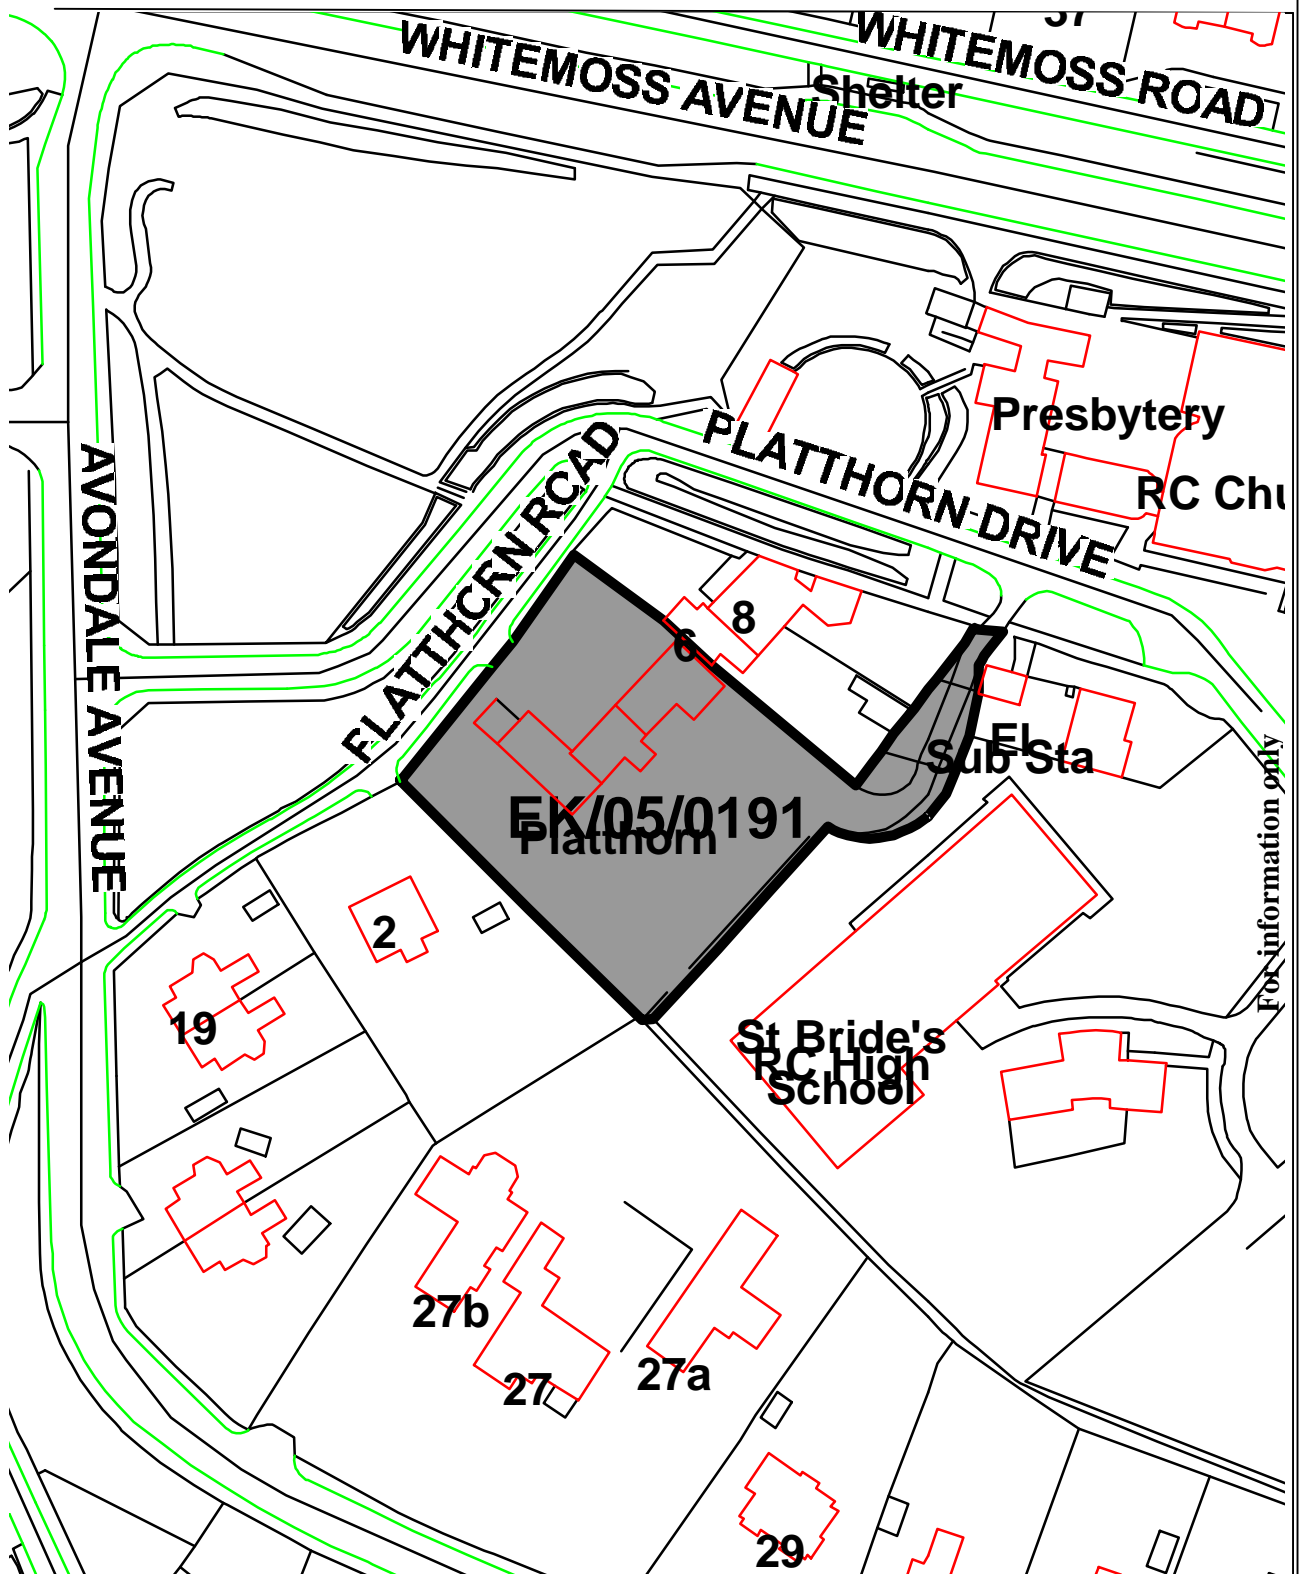

For information only

For information only

This map is based upon Ordnance Survey material with the permission of Ordnance Survey on behalf of the Controller of Her Majesty's Stationery Office.
© Crown copyright. Unauthorised reproduction infringes Crown copyright and may lead to prosecution or civil proceedings.
South Lanarkshire Council, Licence number 100020730. 2005

