

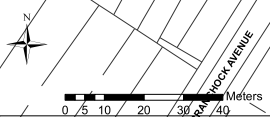


# Halfway Park

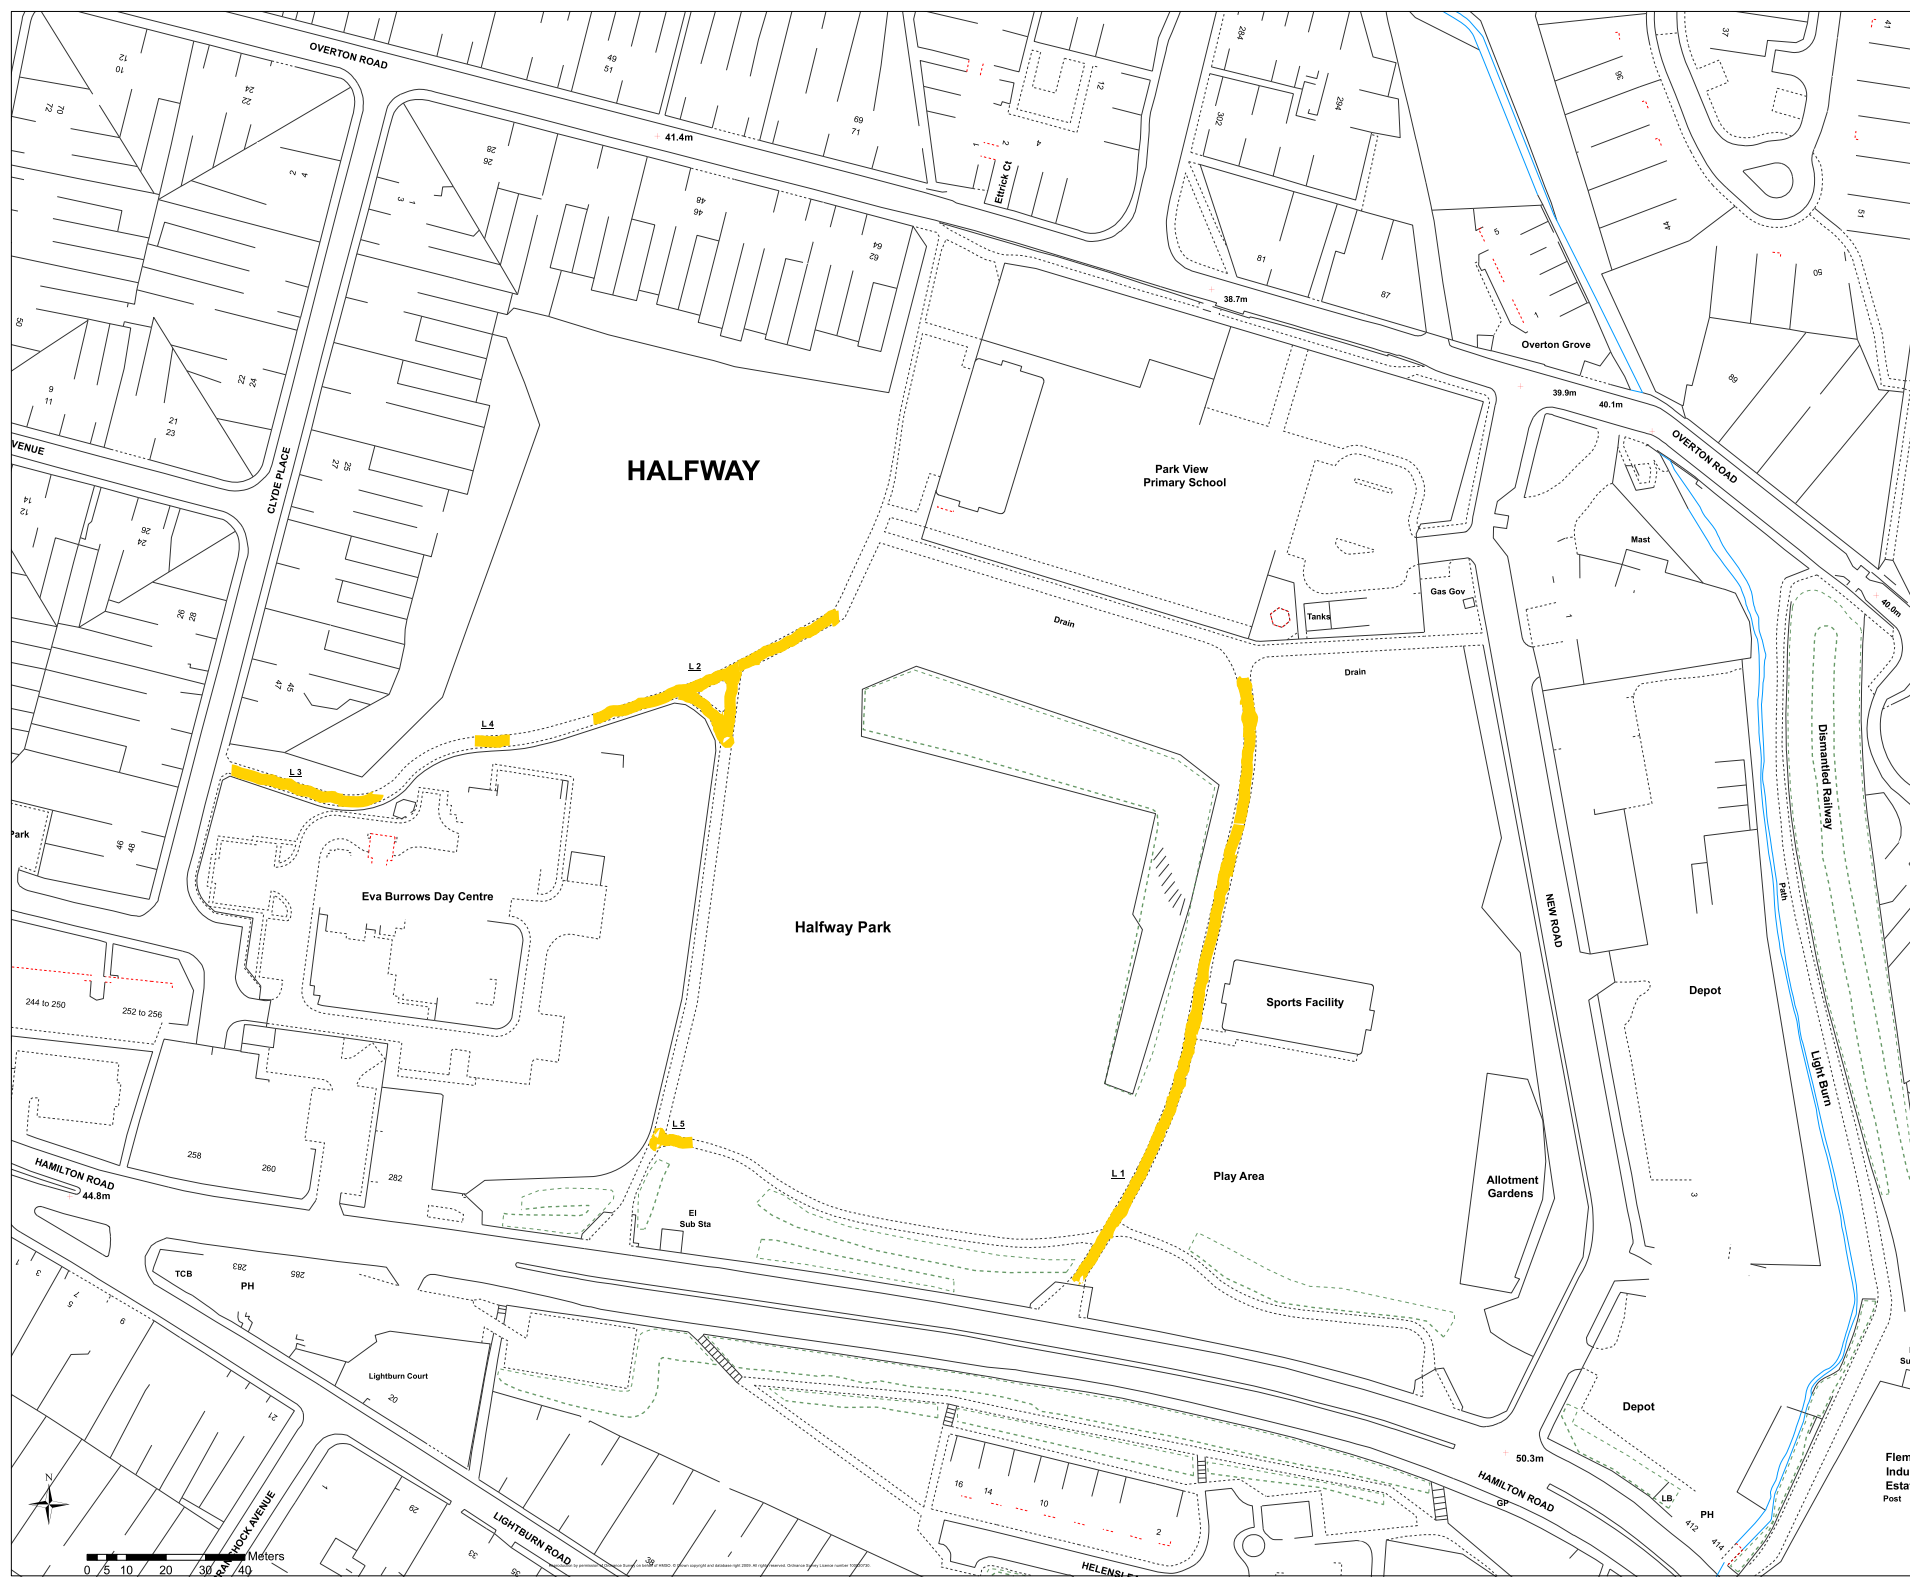

Mill Road  
Recreation Area

- 1. Path repair = 338m<sup>2</sup>
- 2. Loose stone = 30m<sup>2</sup>
- 3. Patch repair = 46m<sup>2</sup>

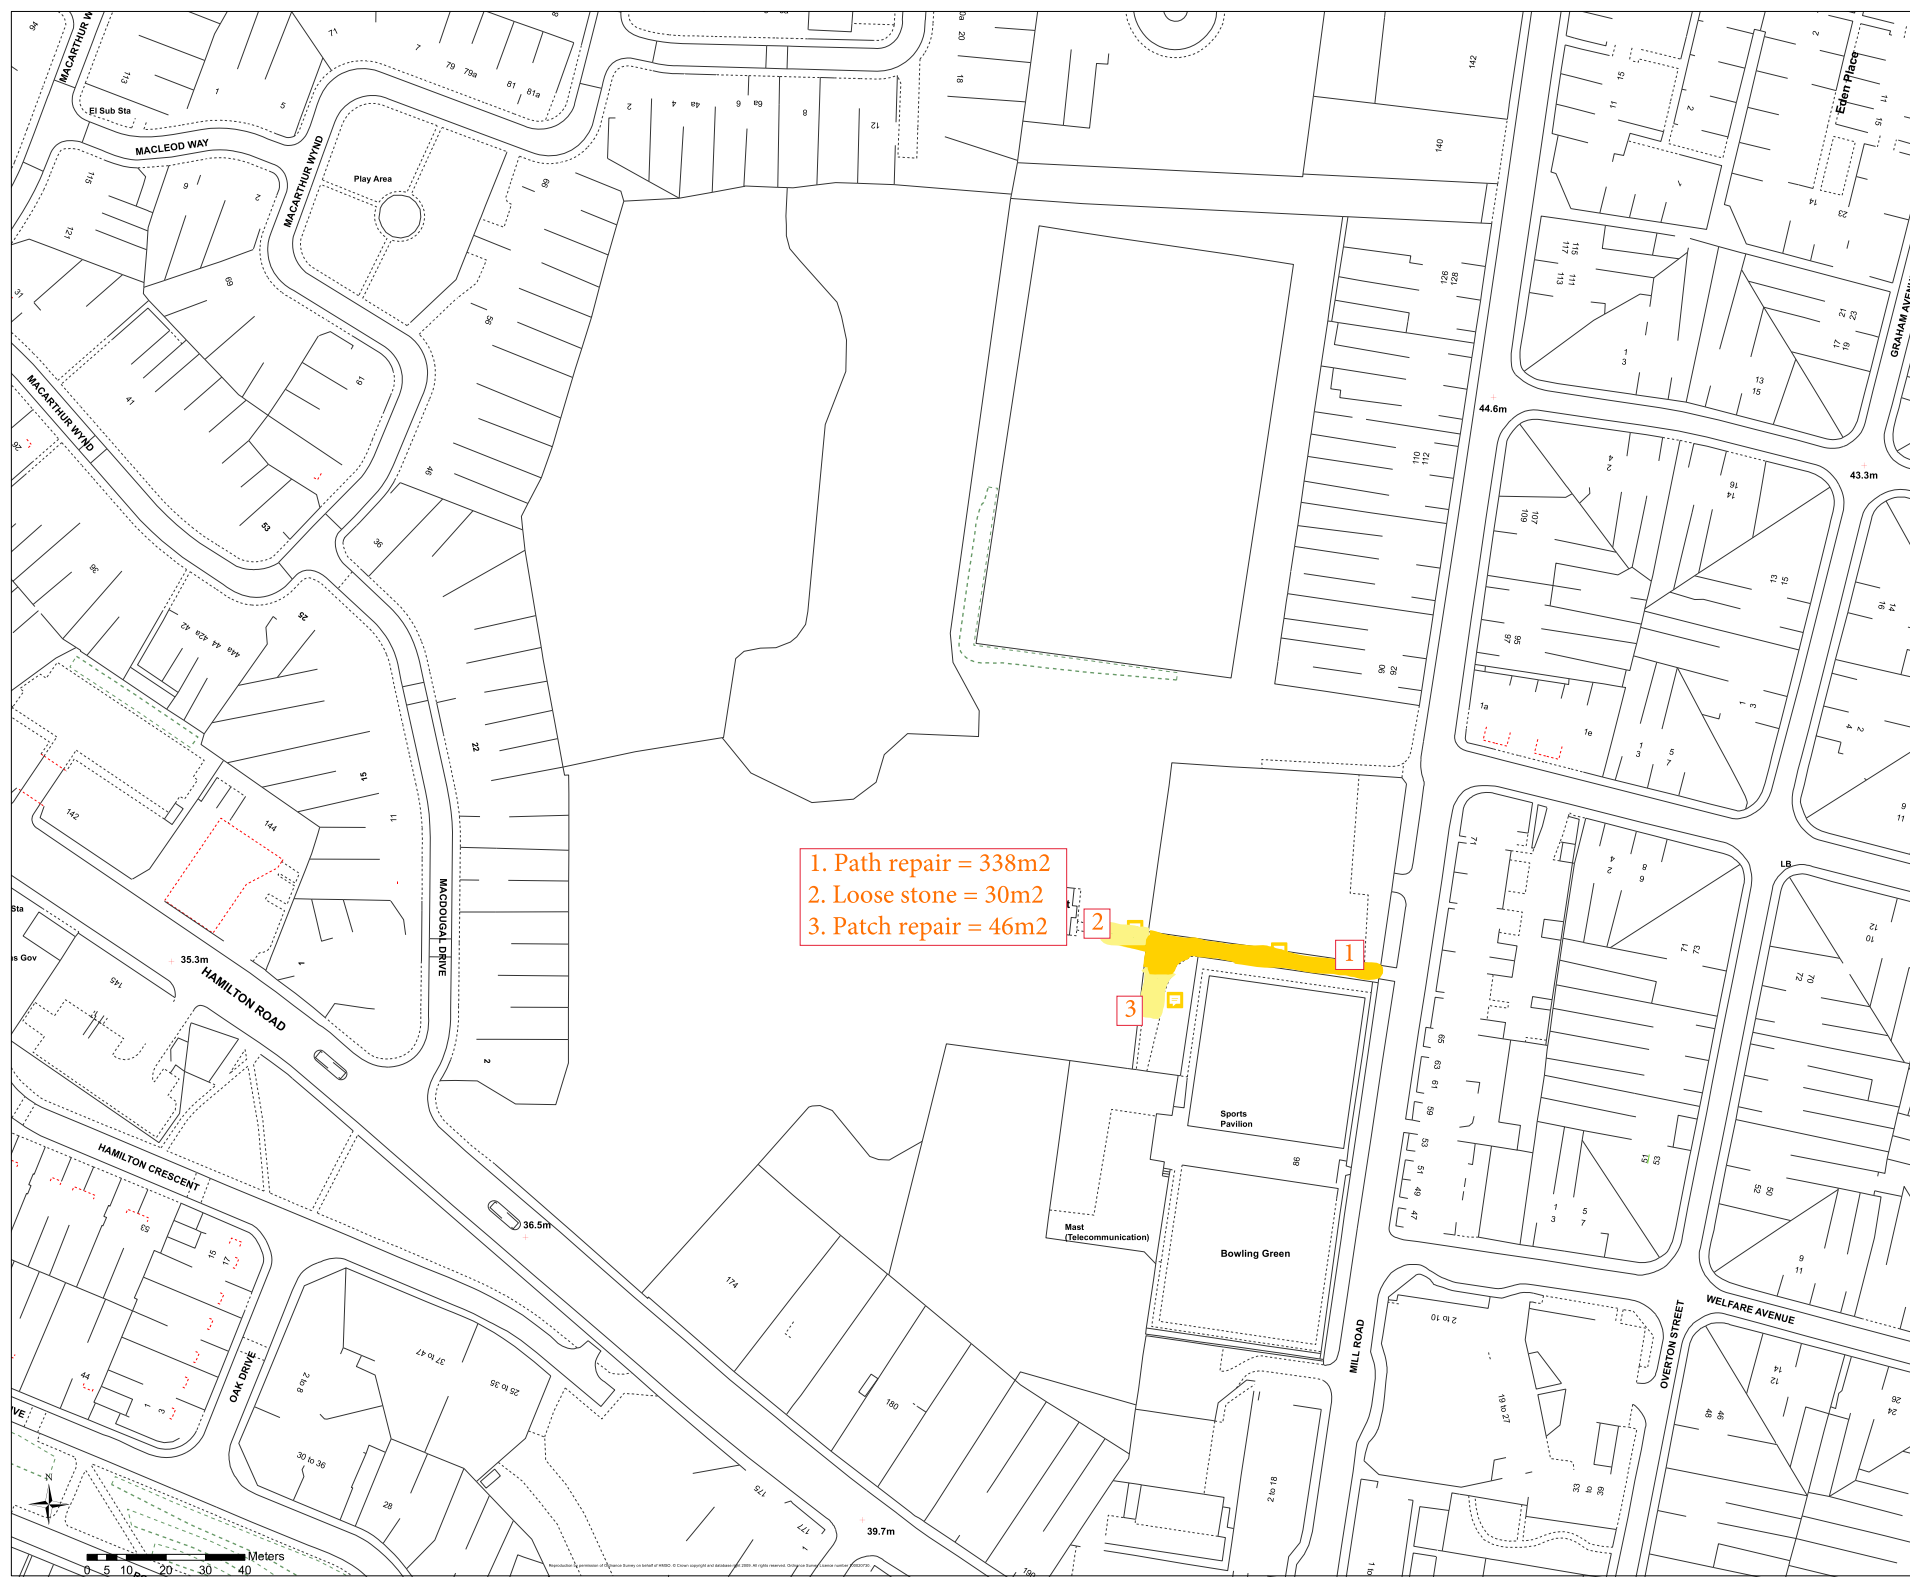


Land & Plant Services

Scale 1:877

Date

# Cambuslang Park

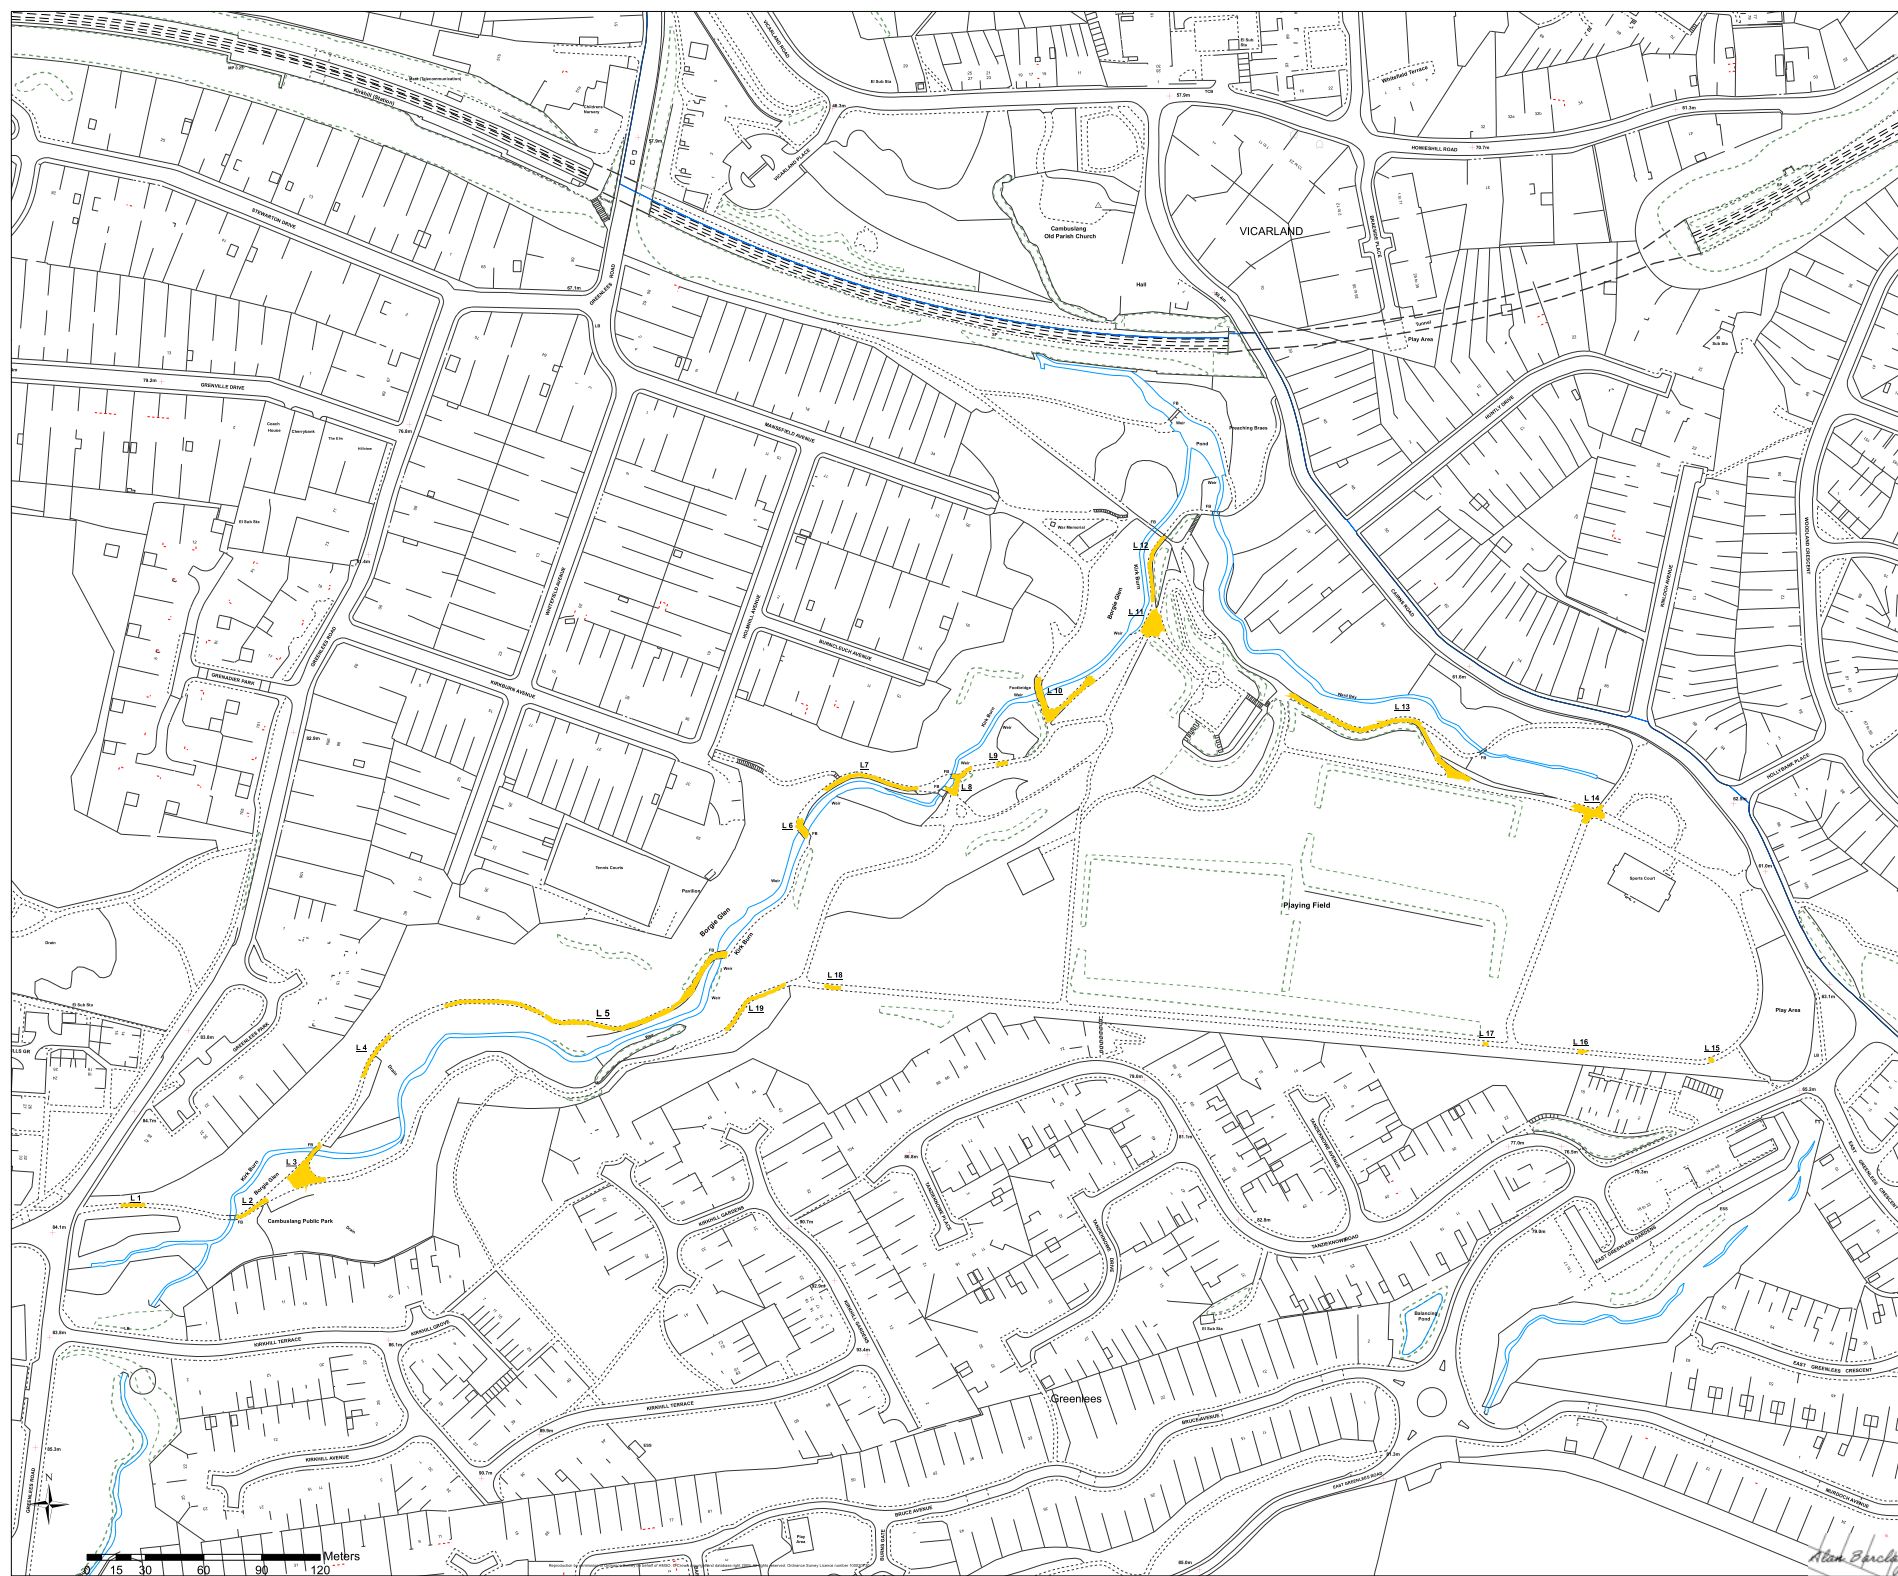




## Overtoun Park

Land & Fleet Services

Scale: 1:700

Date \_\_\_\_\_

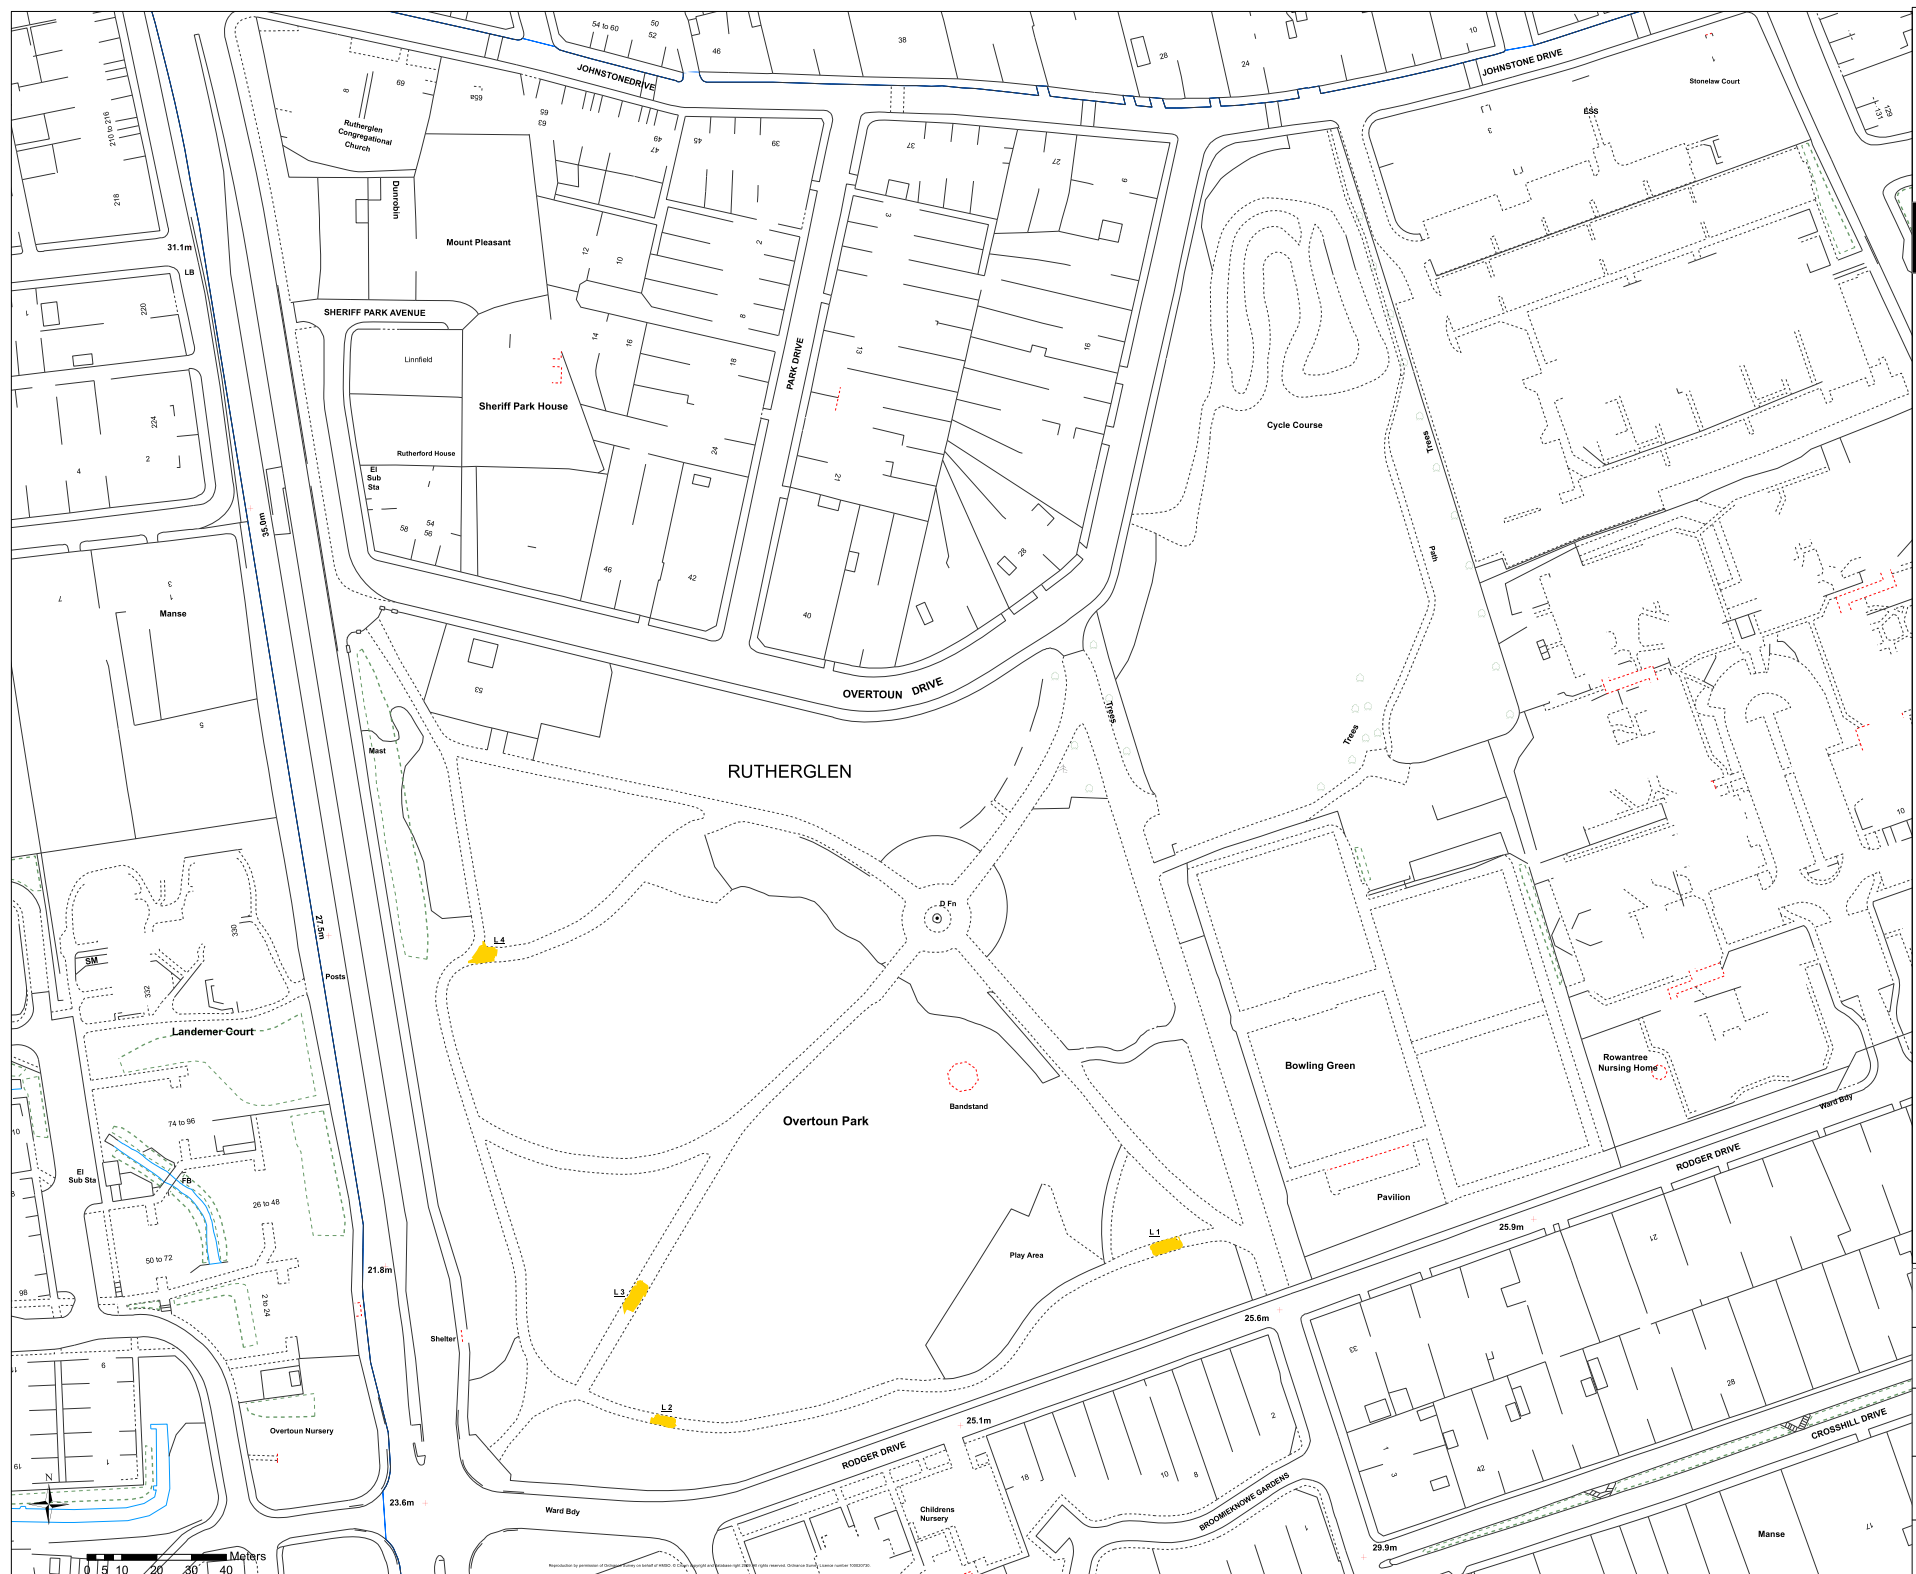


# Stonelaw Woods



Land & Plant Services	
Scale	1:4000
Date	

# Woodburn Park

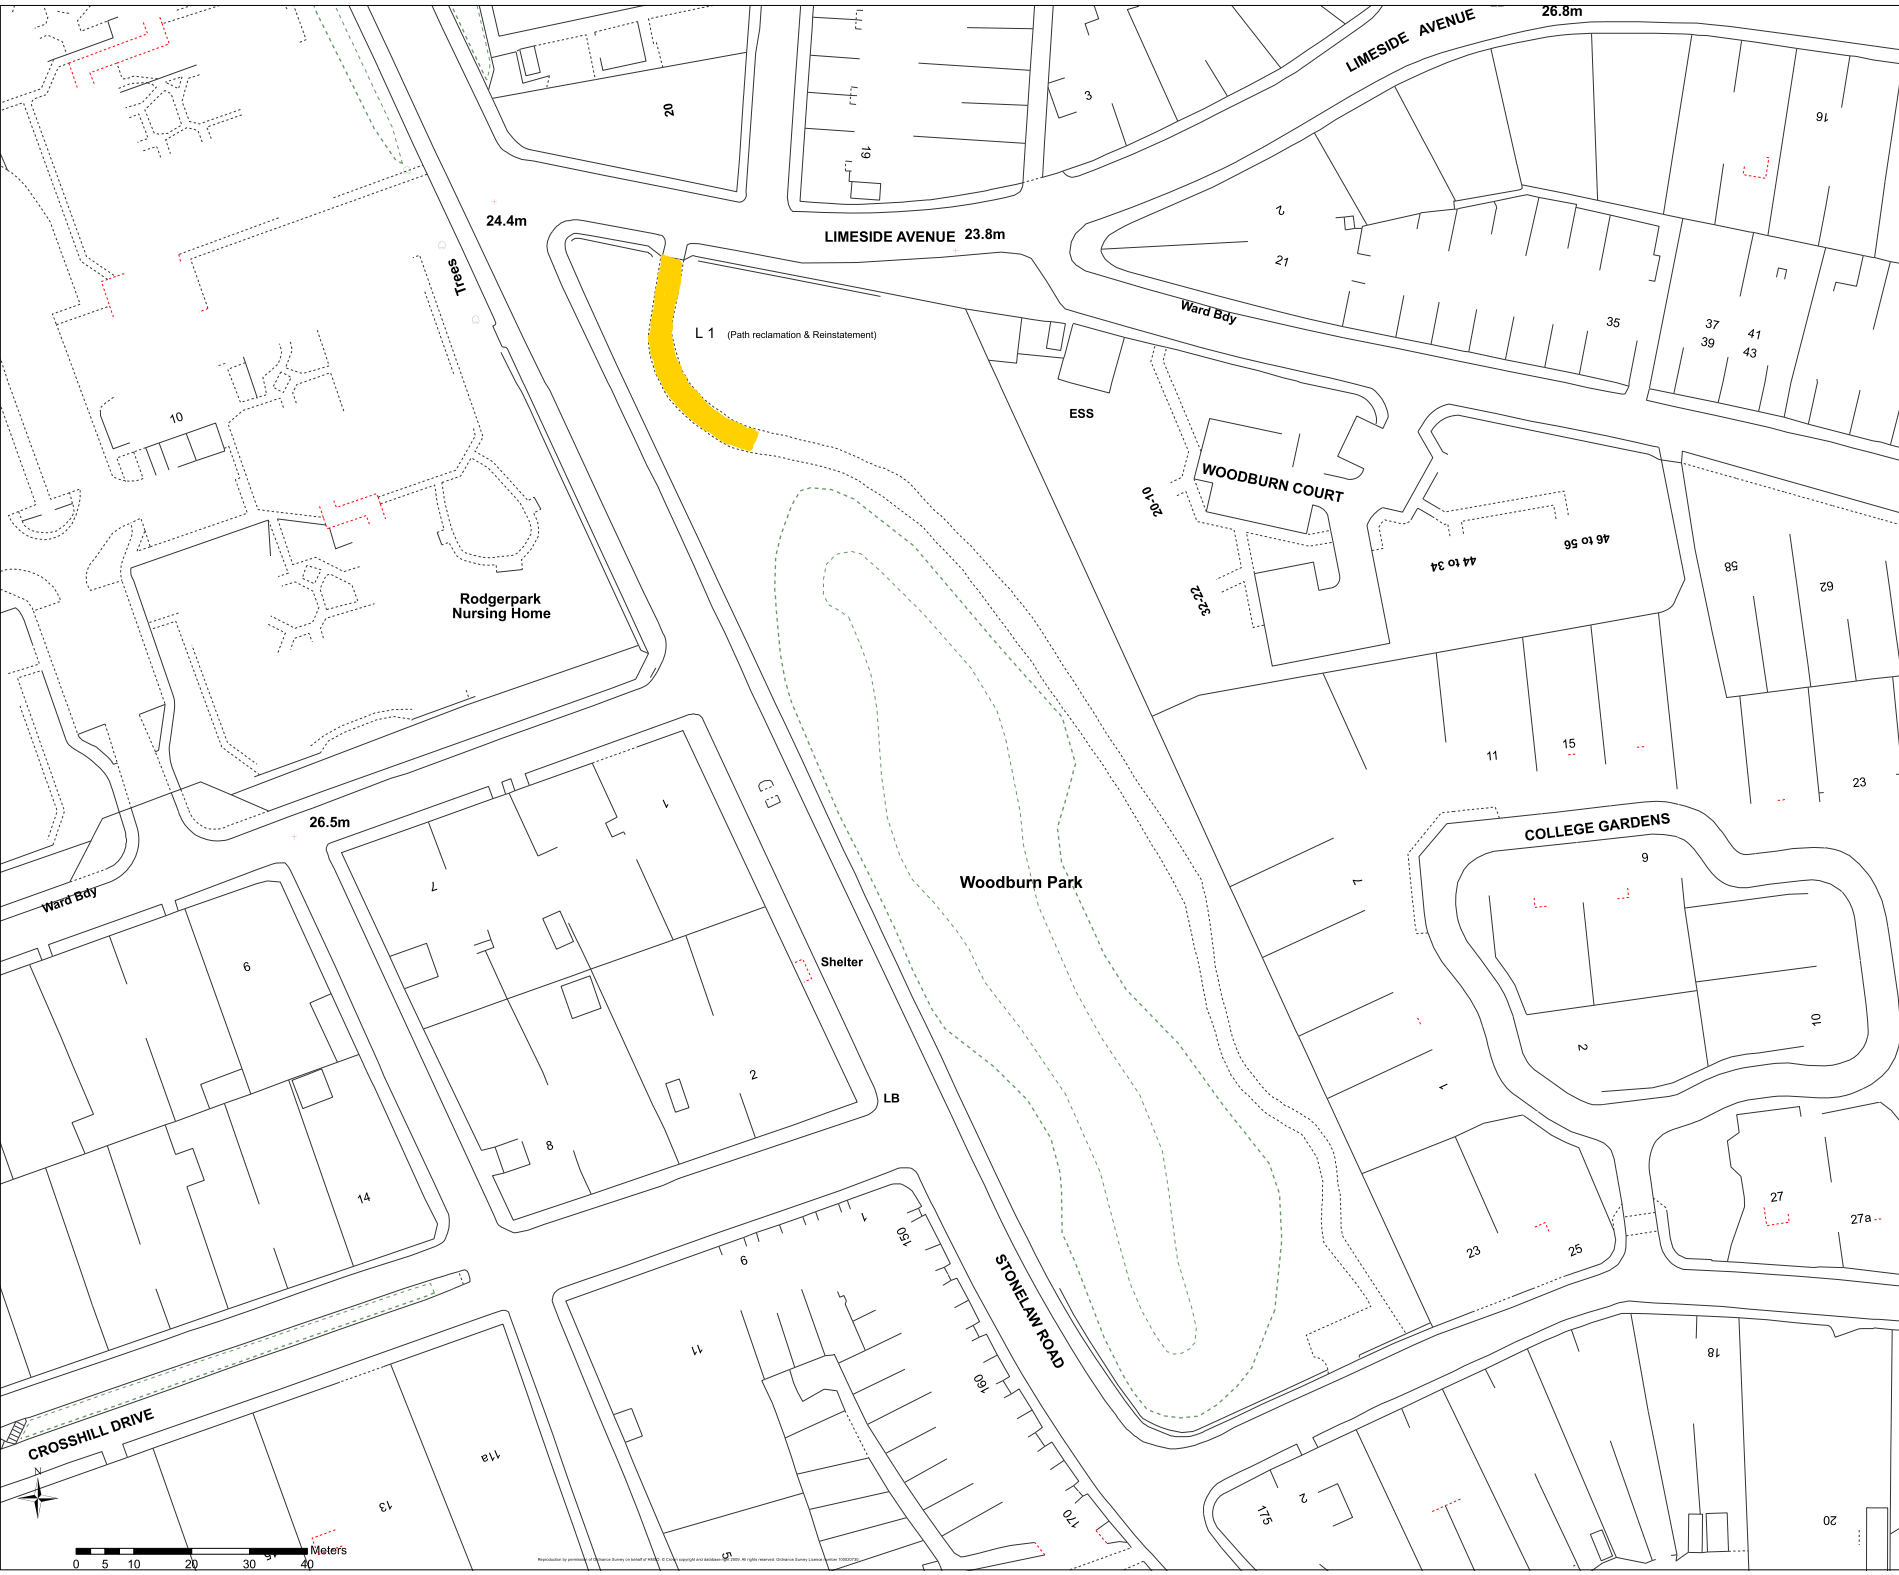

Land & Plant Services	
Scale	1:400
Date	