


PLRB Item P/22/0440

Land 70m SE of Ivy Cottage, Heads Highway, Glassford

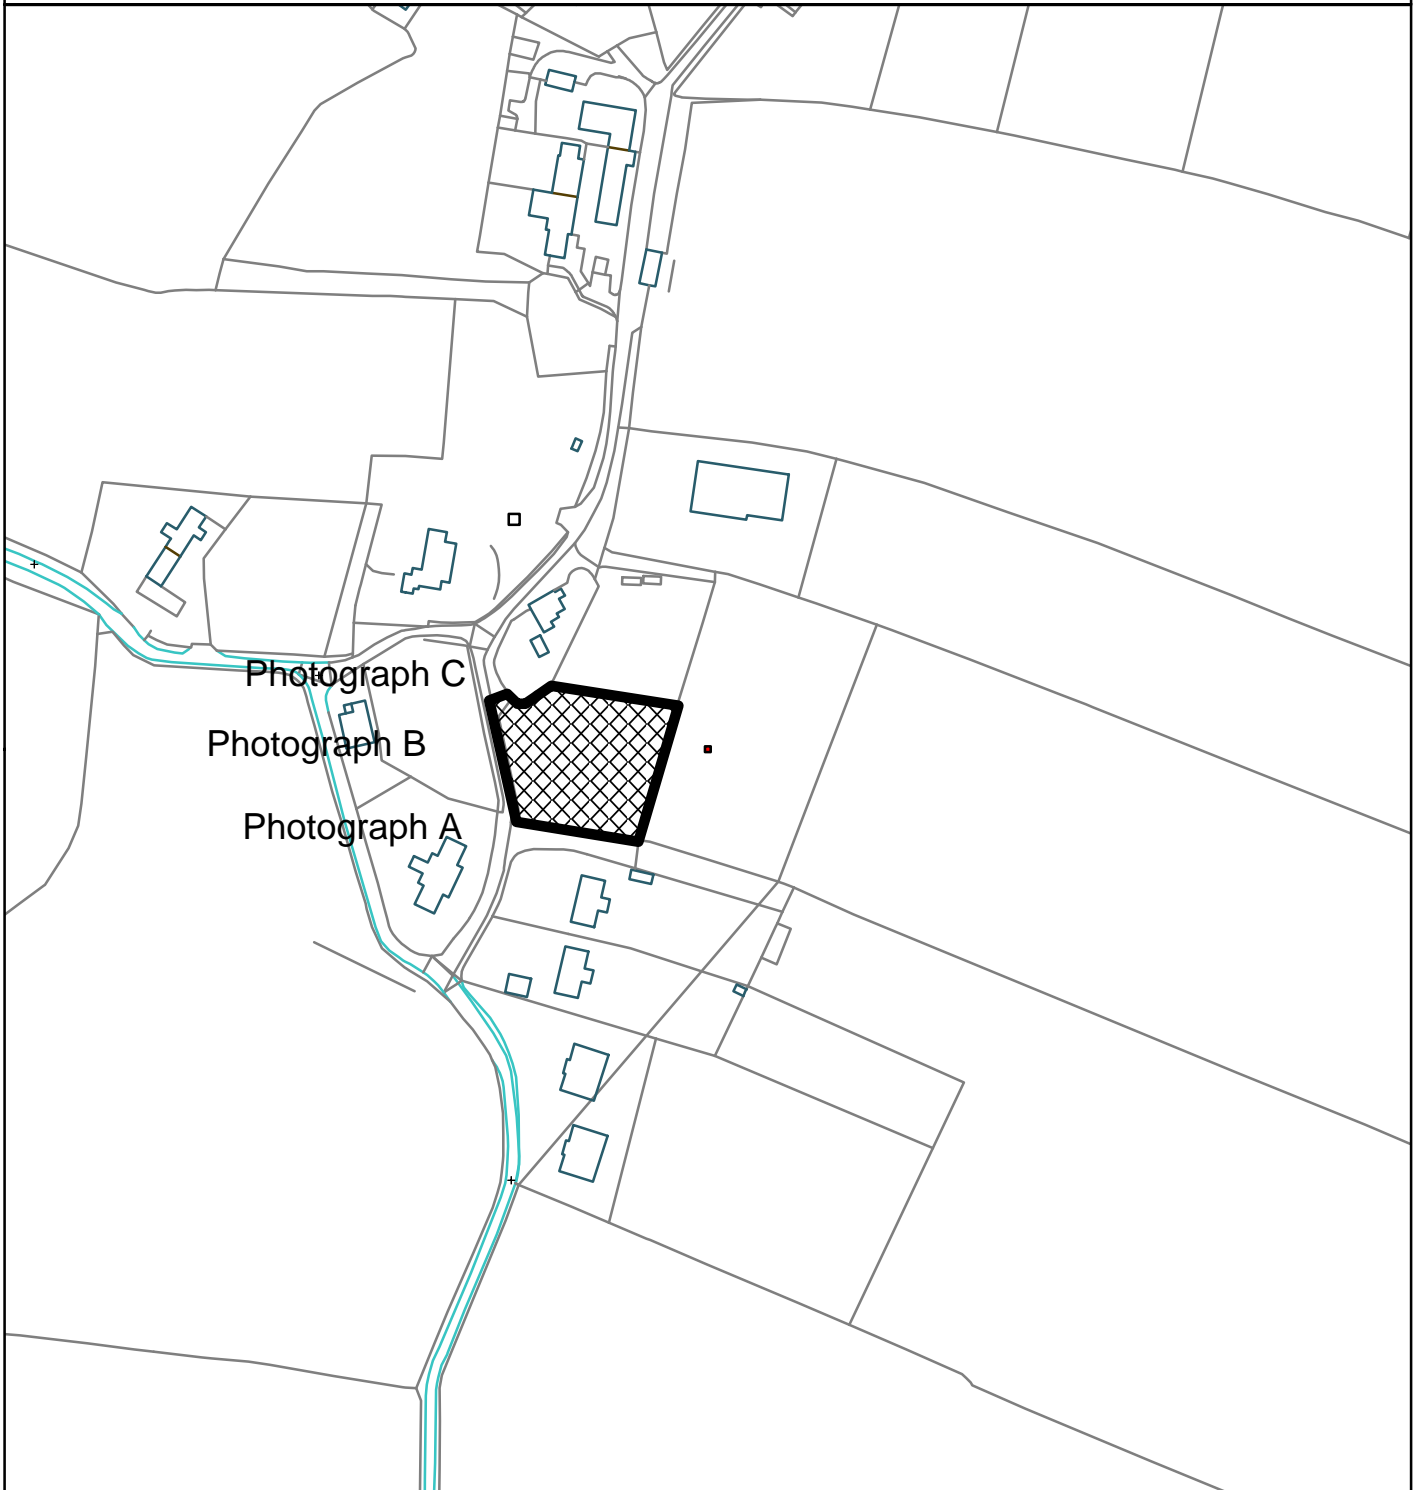

Key

**South Lanarkshire Council
Community and
Enterprise Resources**

**Planning and
Economic Development**



© Crown copyright and database rights 2019 OS 100020730. You are permitted to use this data solely to enable you to respond to, or interact with, the organisation that provided you with the data. You are not permitted to copy, sub-licence, distribute or sell any of this data to third parties in any form.

Scale: 1:2,500

Date: 02/09/2022