


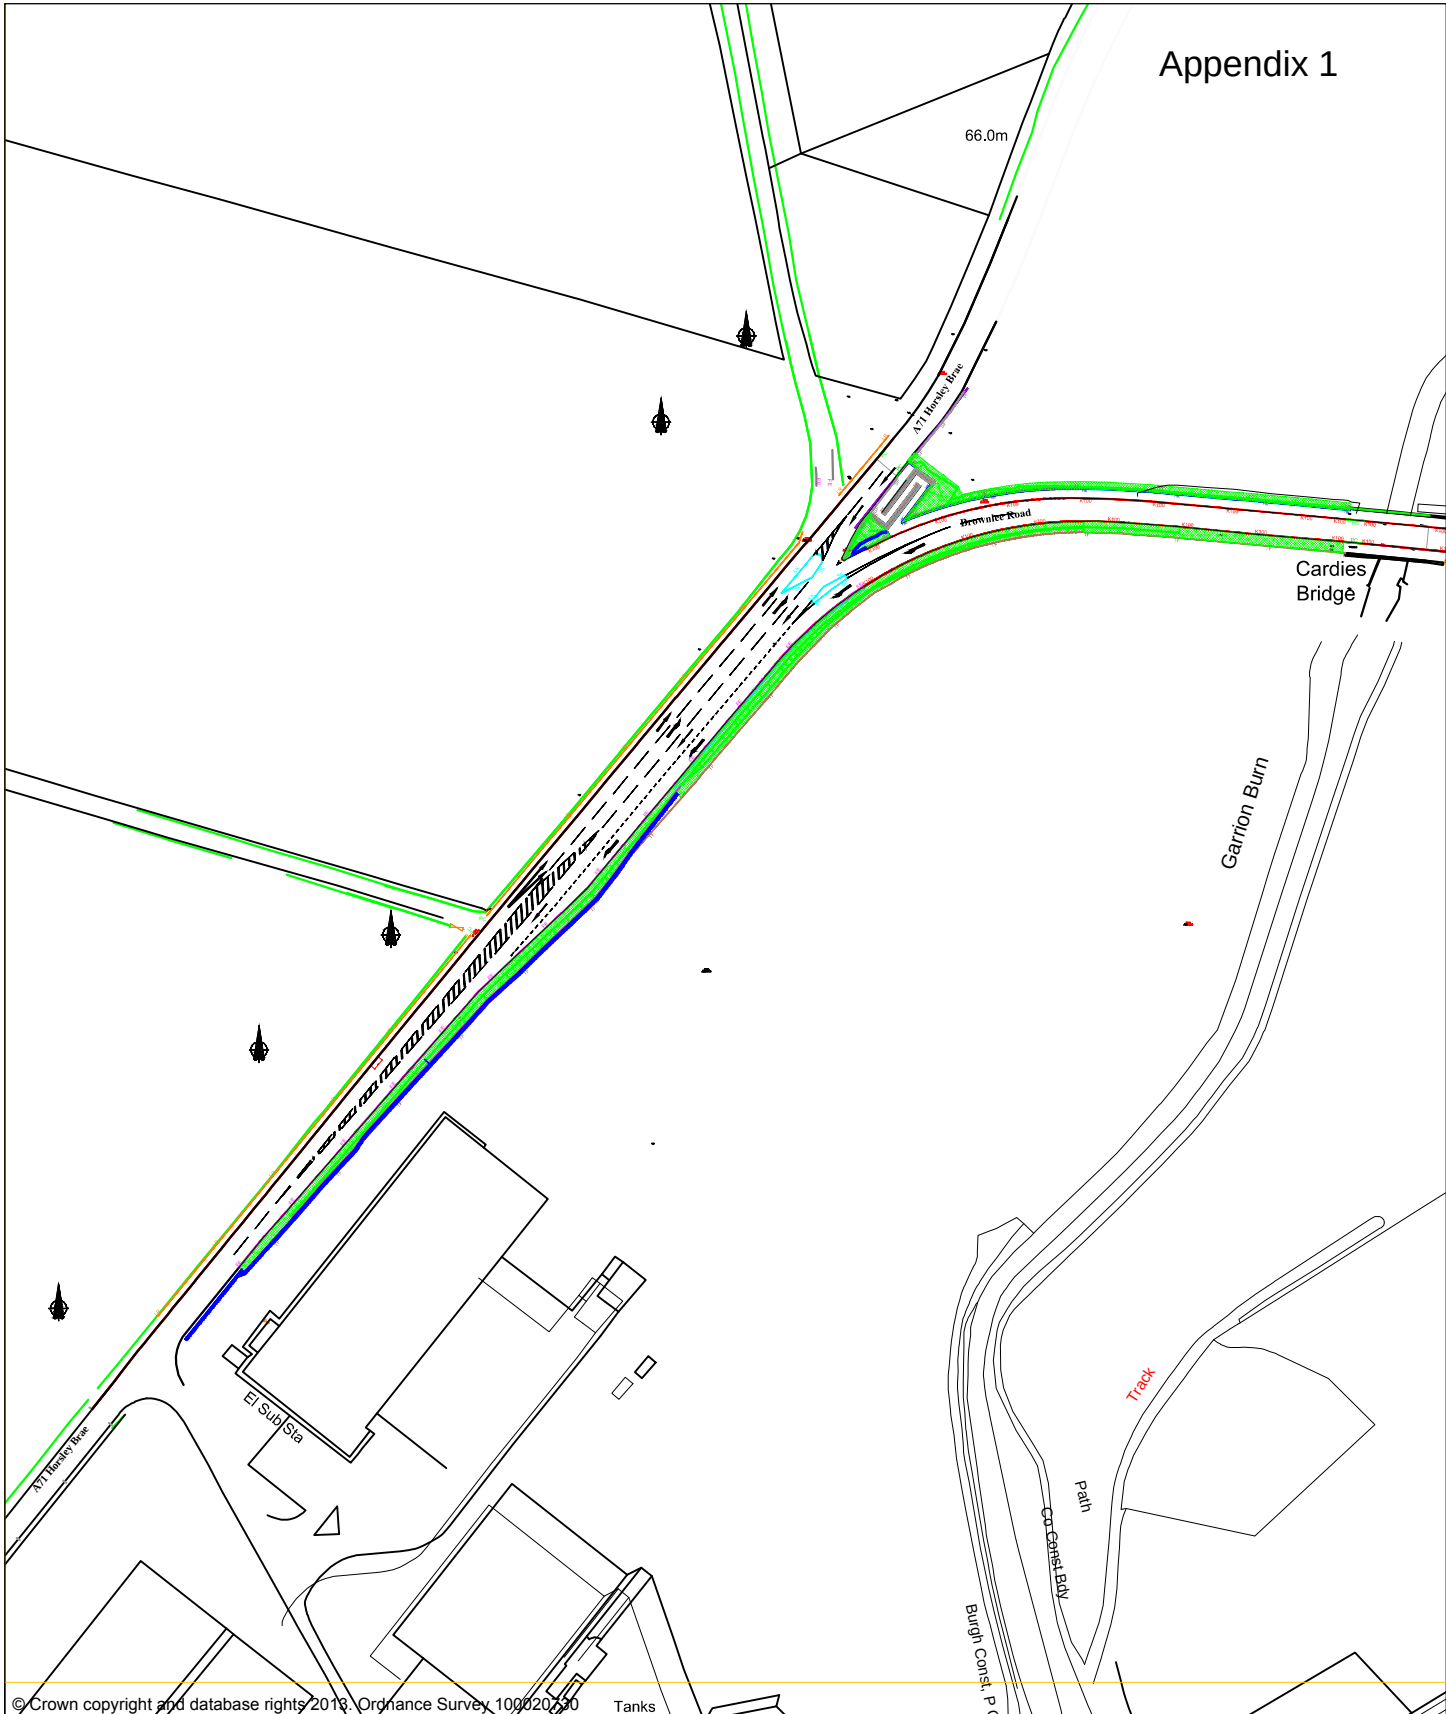

© Crown copyright and database rights 2013. Ordnance Survey 100020590 Tanks

SUFFIX	DATE	REVISION	INIT	SUFFIX	DATE	REVISION	INIT
A				C			
B				D			

Title

Horsley Brae Junction Improvement

General Layout

SOUTH LANARKSHIRE COUNCIL

COMMUNITY & ENTERPRISE RESOURCES

Head of Roads and Transportation

Gordon Mackay BSc., C.Eng., M.I.C.E.

Scale: 1:2000

Drawn By: R.L.

Chk'd By:

Appvd By:

Date: Jan 2014

Drawing No.

TE/CP/WL/M4235/GEN-LAY 01

ORIGINAL DRAWING SIZE A4

PRELIM

CONT

TENDER

RECORD