


Tree Preservation Order - No SL53

Blairbeth Terrace, Burnside, Cambuslang

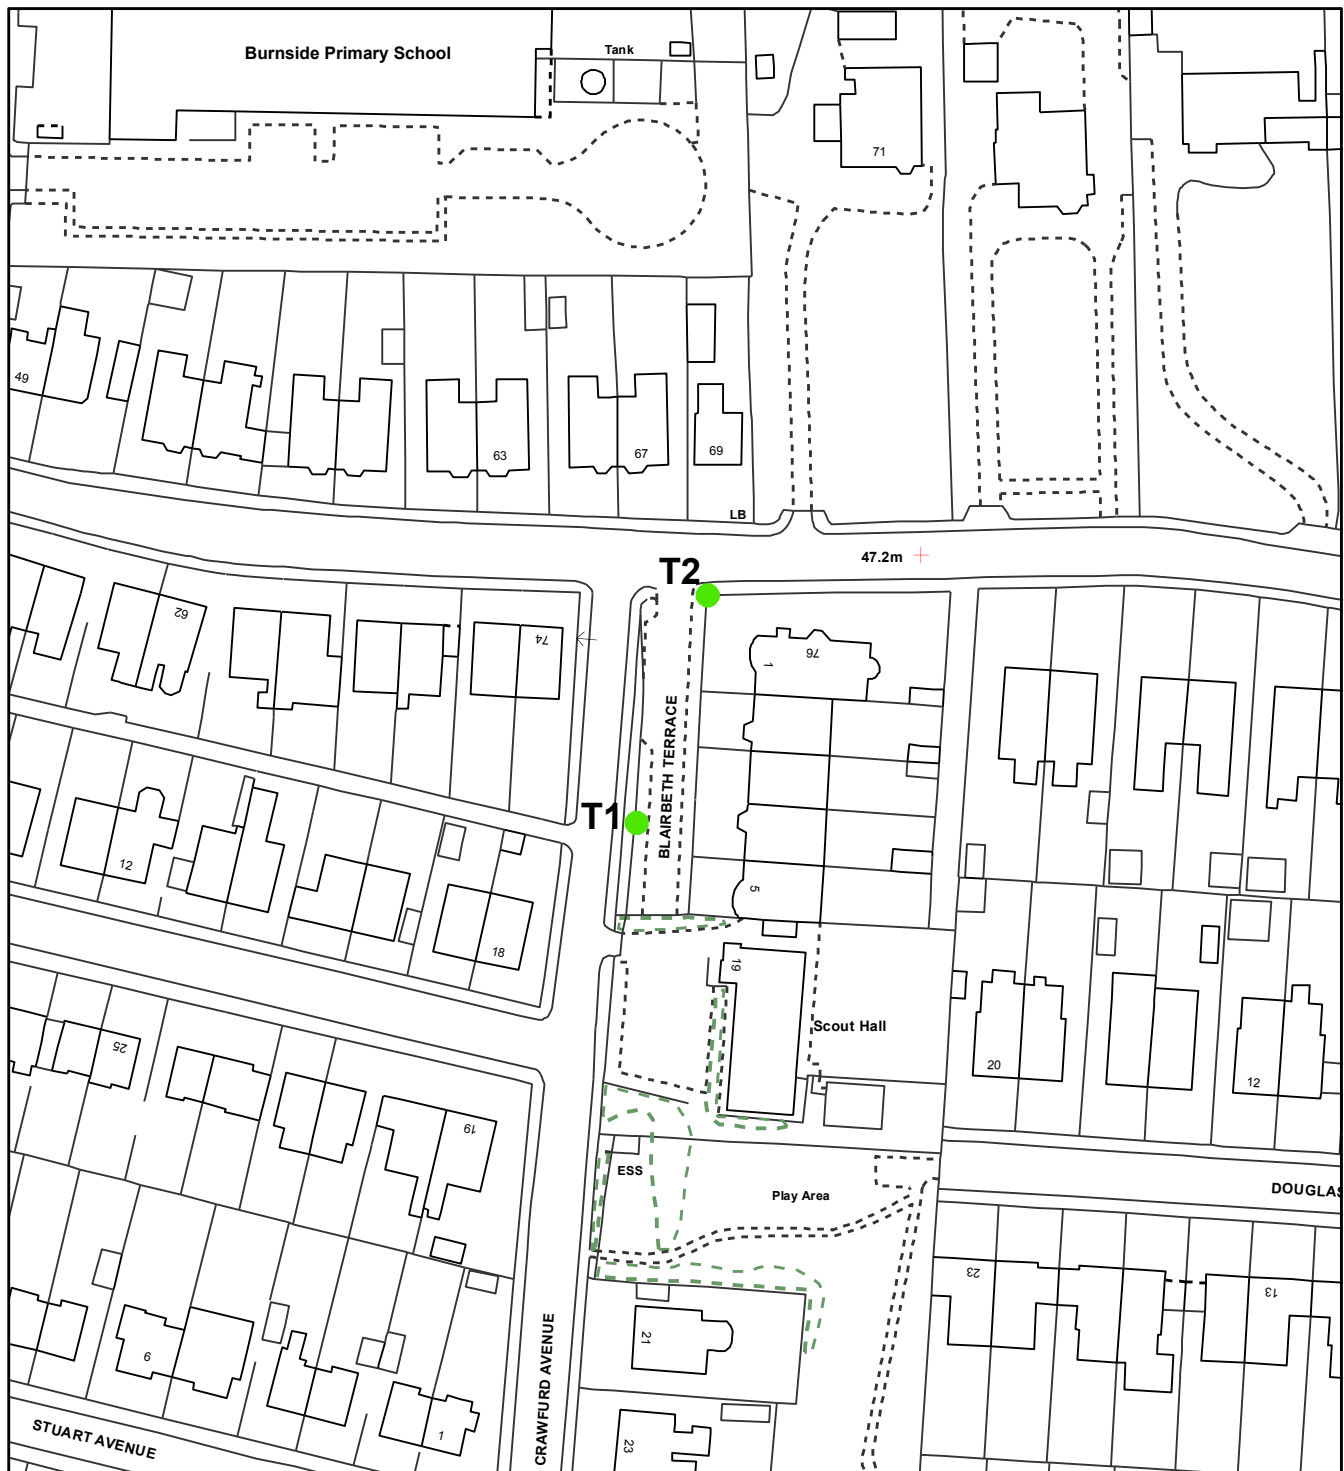

This is the plan referred to in the foregoing Tree Preservation Order

Schedule : T1 Beech
T2 Lime

**Community and Enterprise Resources
Planning & Building Standards Services**

Date: January 2018

Scale: 1:1,250

