

# Appendix 3

**Site photographs and location plan**

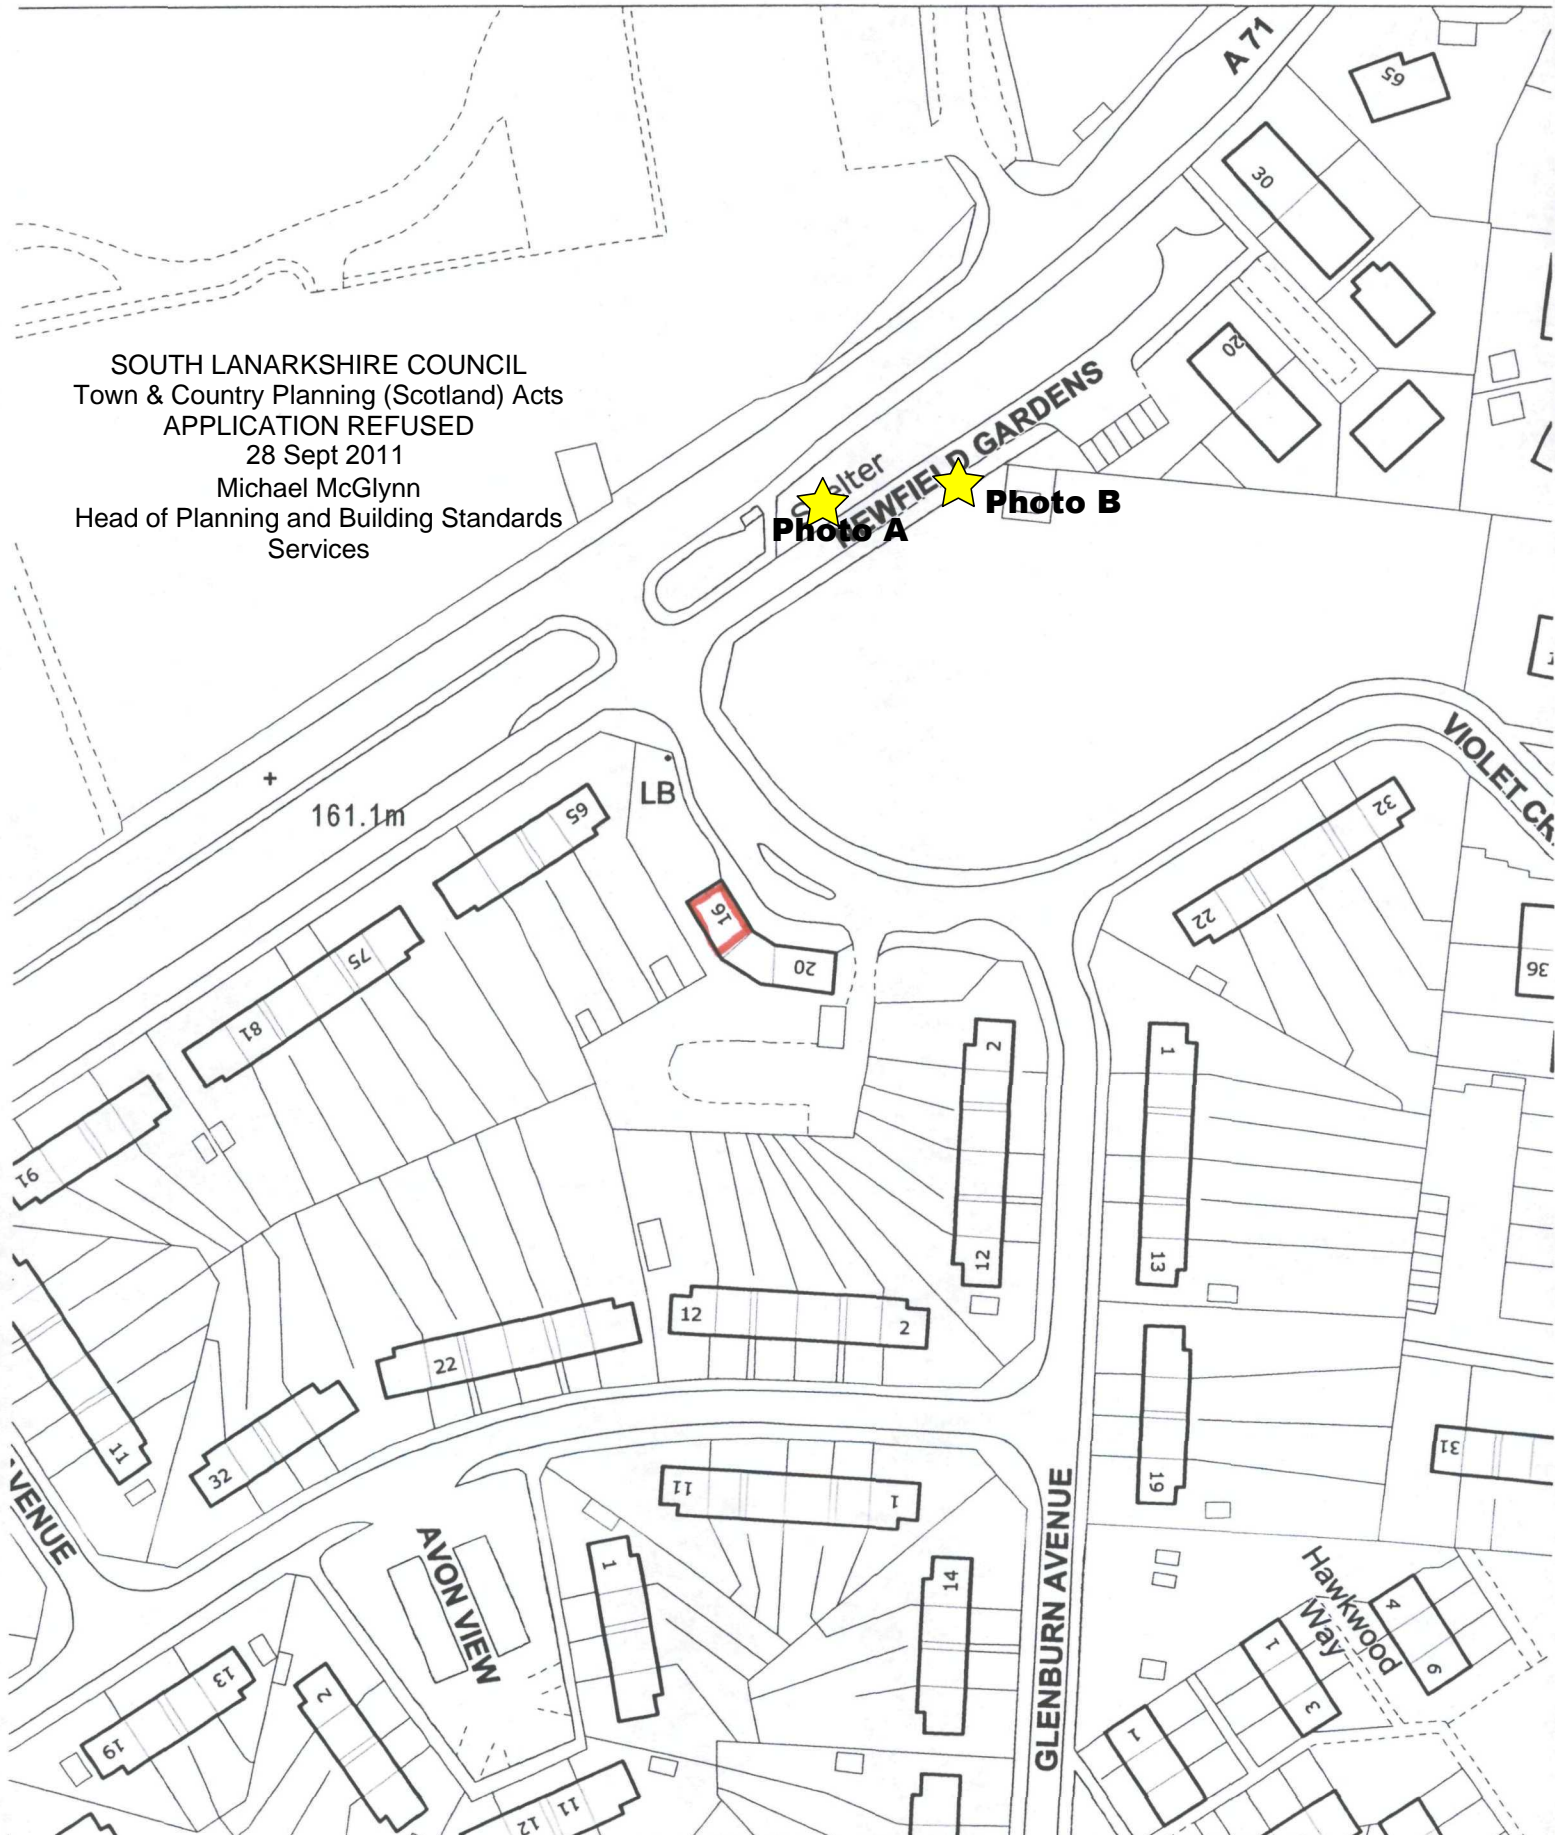


Photo A




Photo B

SOUTH LANARKSHIRE COUNCIL  
Town & Country Planning (Scotland) Acts  
APPLICATION REFUSED  
28 Sept 2011  
Michael McGlynn  
Head of Planning and Building Standards  
Services



PROPOSALS AT  
16 VIOLET CRESCENT  
STONEHOUSE  
SCALE 1:1250  
DWG NO. 1989/L

LOCATION PLAN 

01 AUG 2011