

Appendix 3

Site photographs and location plan



Photo A



Photo B



Photo C

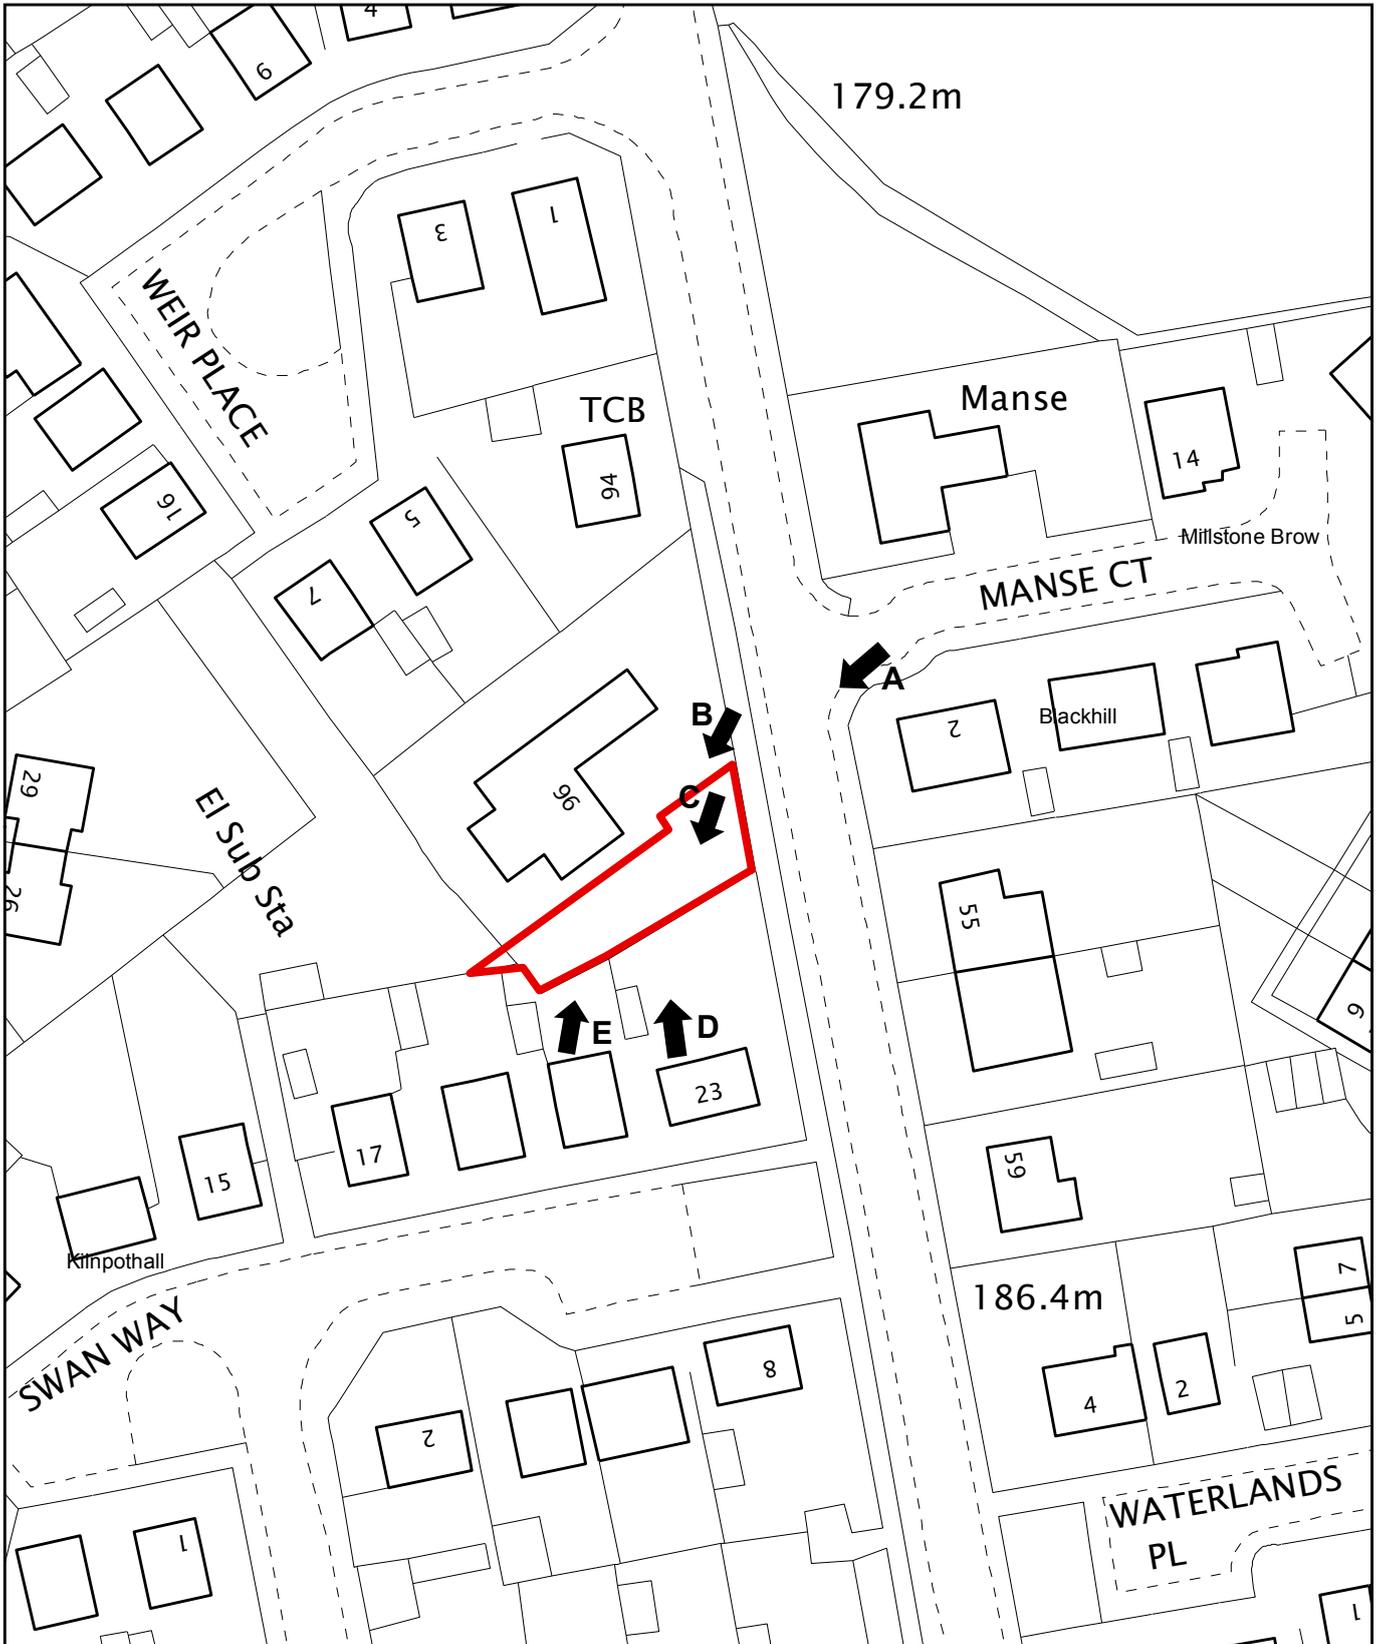


Photo D



Photo E

Planning Review PLRB/NOR CL/11/0109
96 Lawhill Road, Law



This map indicates from where photographs were taken

-  CL/11/0109 Application Site
-  Viewpoints
-  Settlement Boundary (where visible)



Scale: 1:800

Date:

Reproduction by permission of Ordnance Survey on behalf of HMSO. © Crown copyright and database right 2011. All rights reserved. Ordnance Survey Licence number 100020730

O:\Enterprise\Planning\Local Planning\ MXD by Subject\Location Plans

