

Appendix 3

Site photographs and location plan



















PROPOSED SITE AT DUNALASTAIR ROAD, CRAWFORD
LOCATION PLAN


SCALE 1:1250

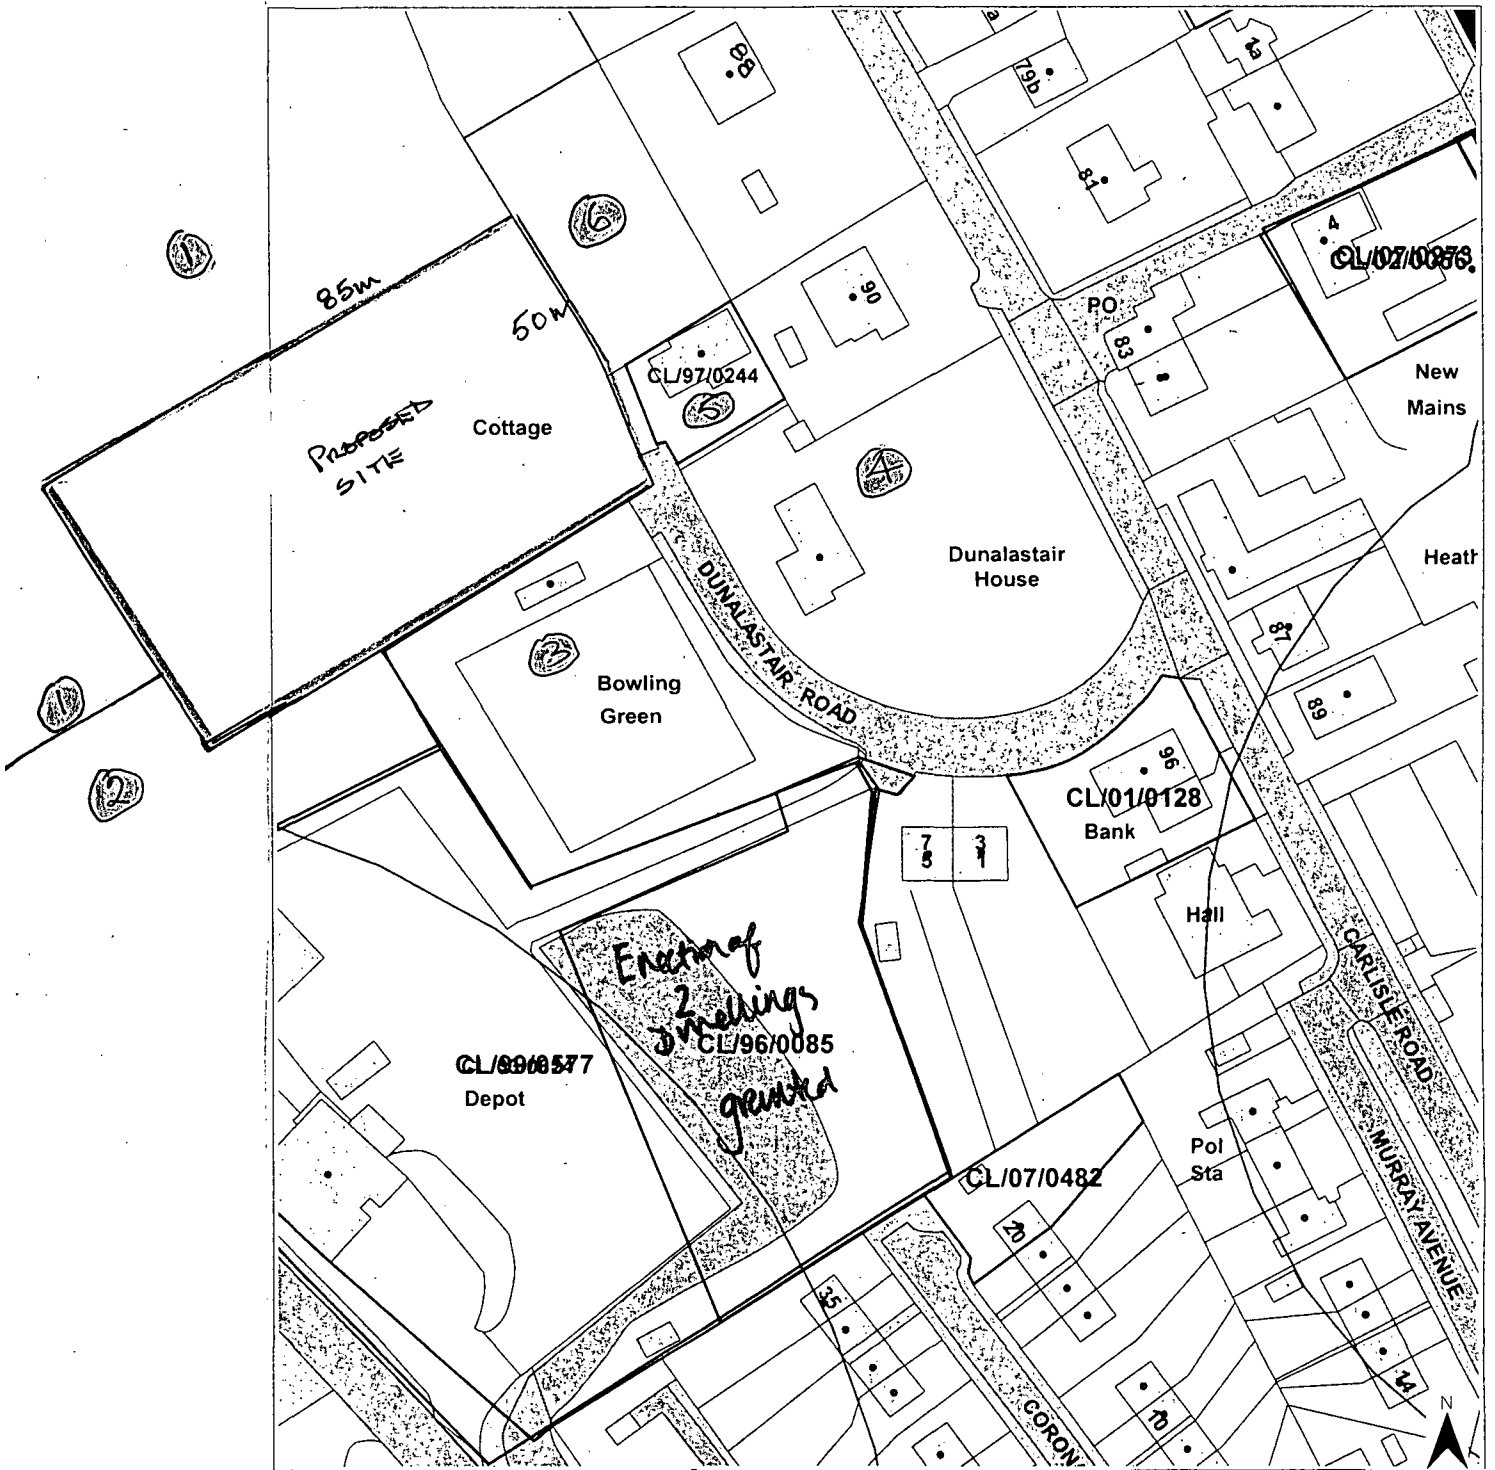

AFFECTED PROPRIETORS INDICATED

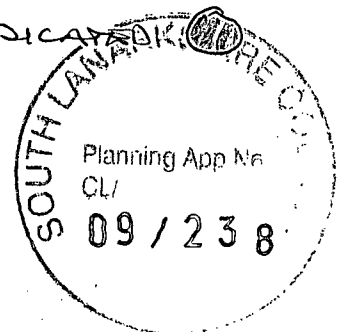

SITE AT DUNALASTAIR ROAD, CRAWFORD

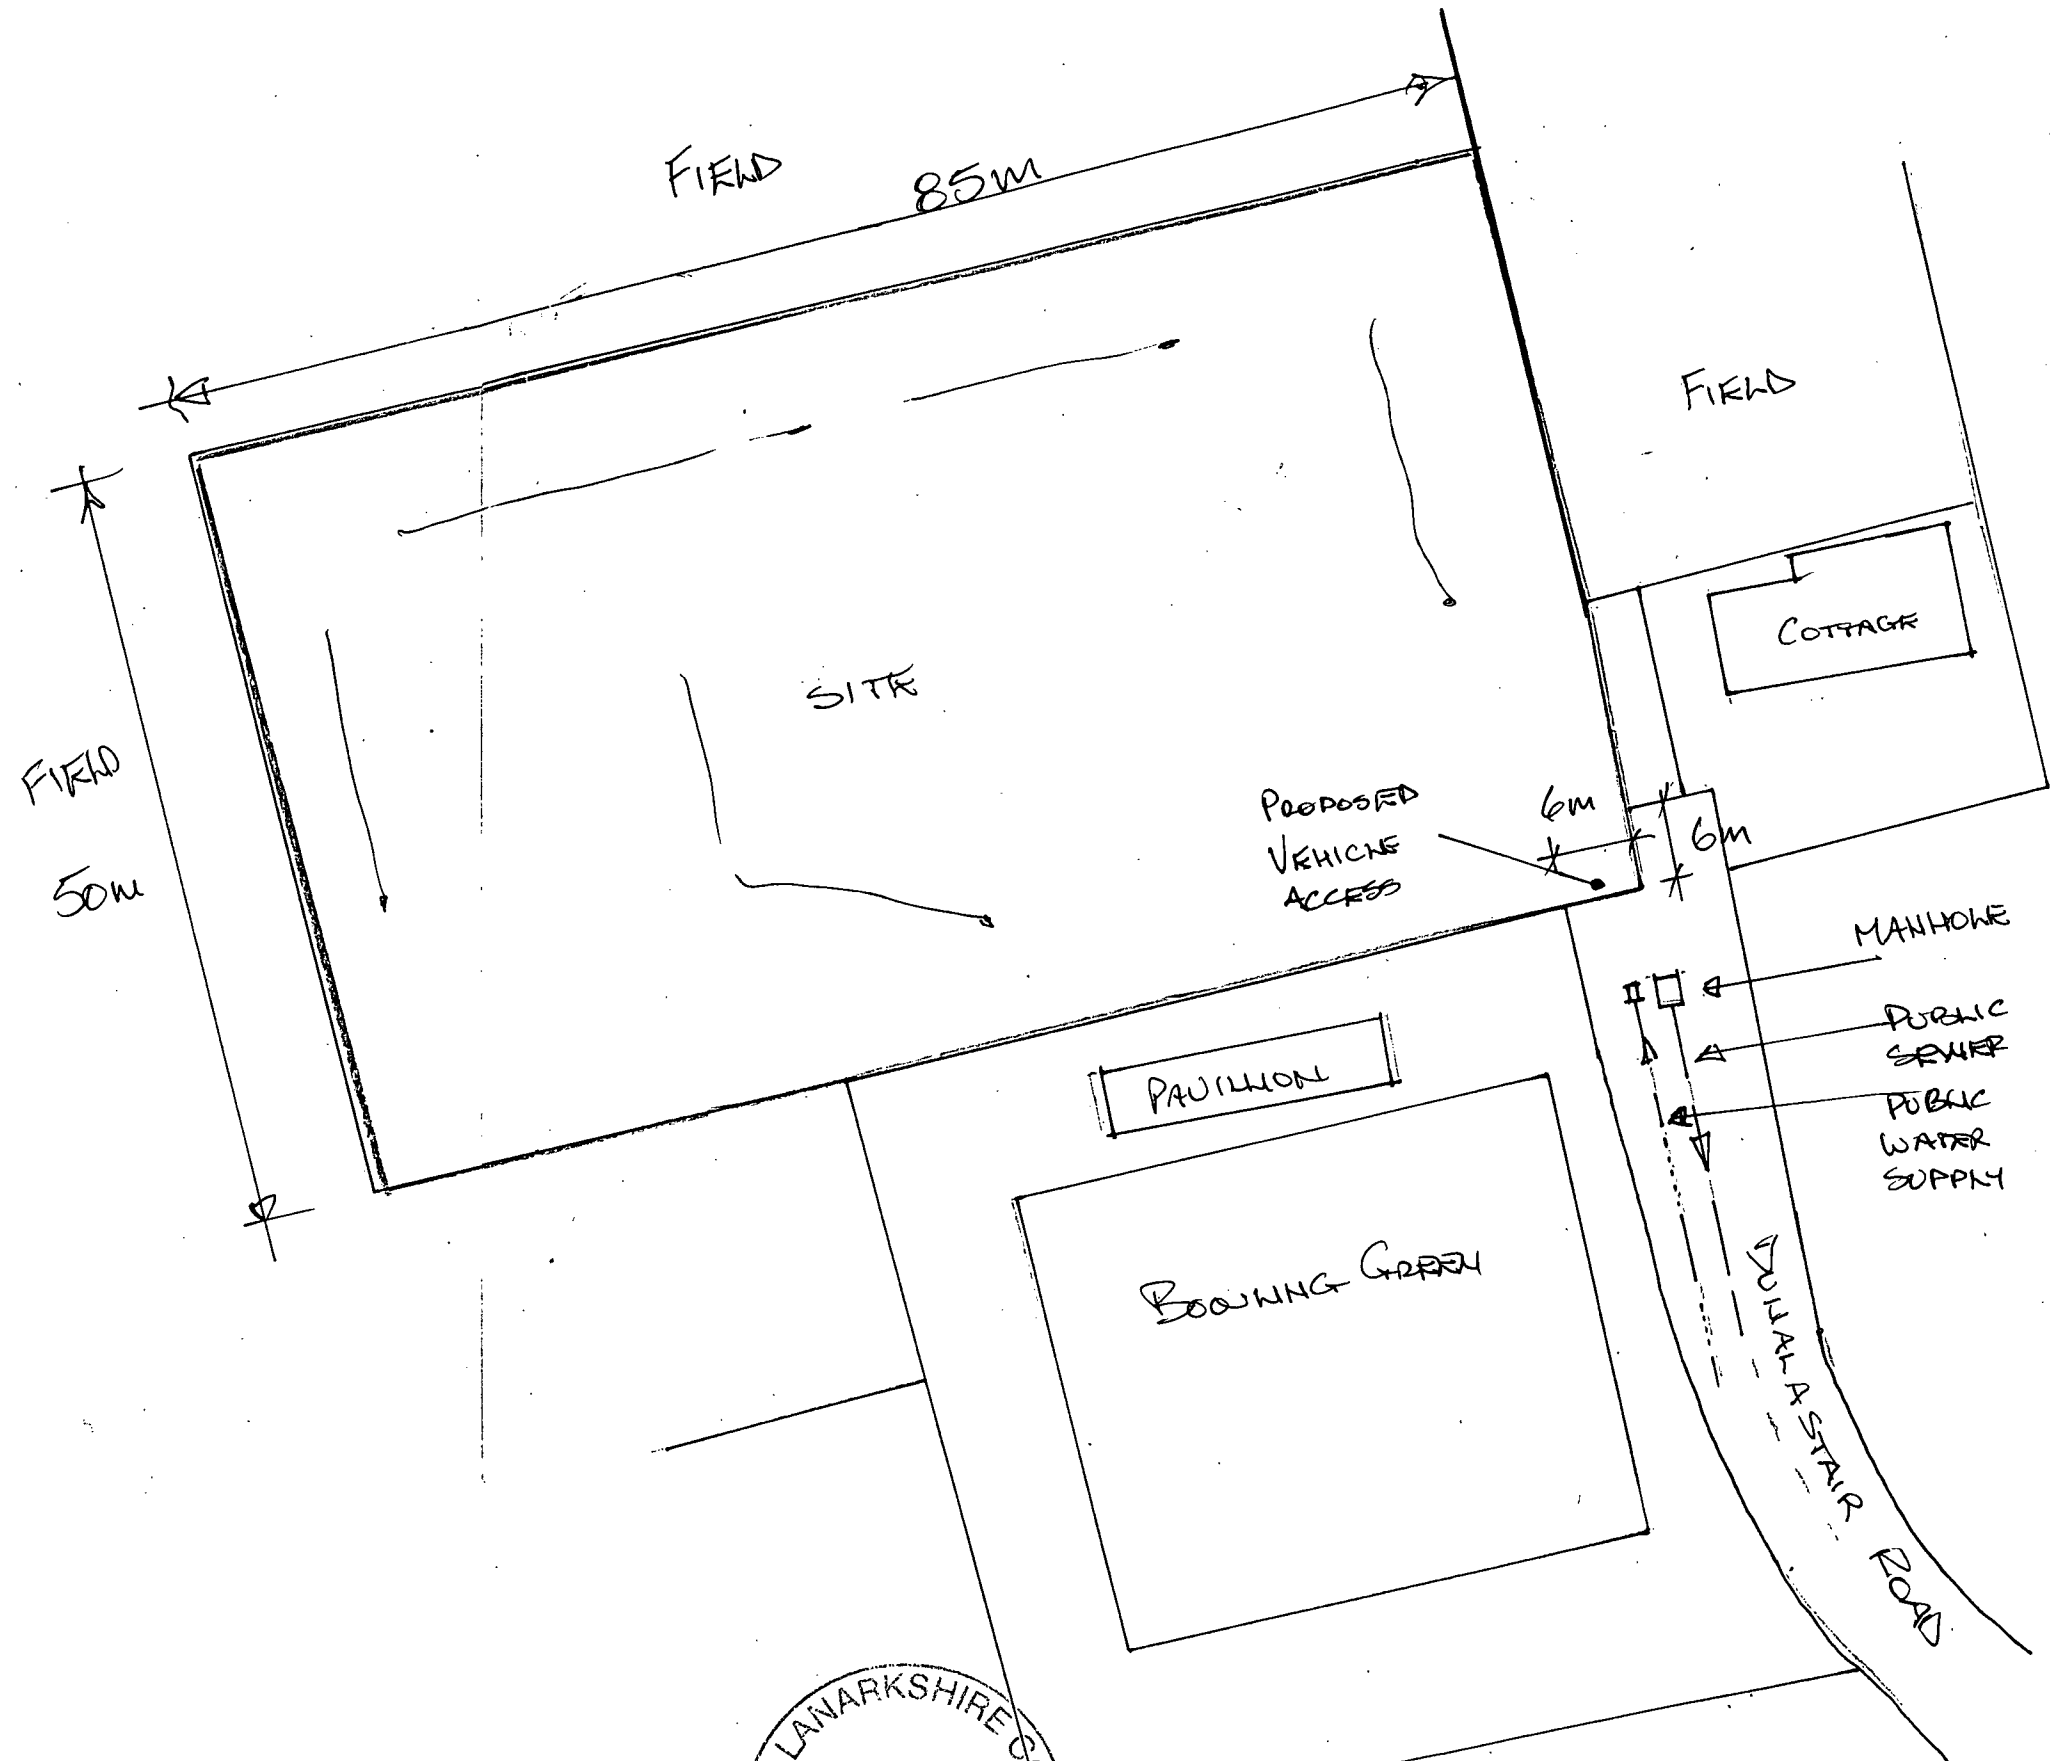

SOUTH LANARKSHIRE COUNCIL
Planning App No
CL/
99/238

Block Plan
SCALE 1:500