

# Appendix 3

**Site photographs and location plan**



# 18 Buchanan Drive, Cambuslang

1



2



3




4





5

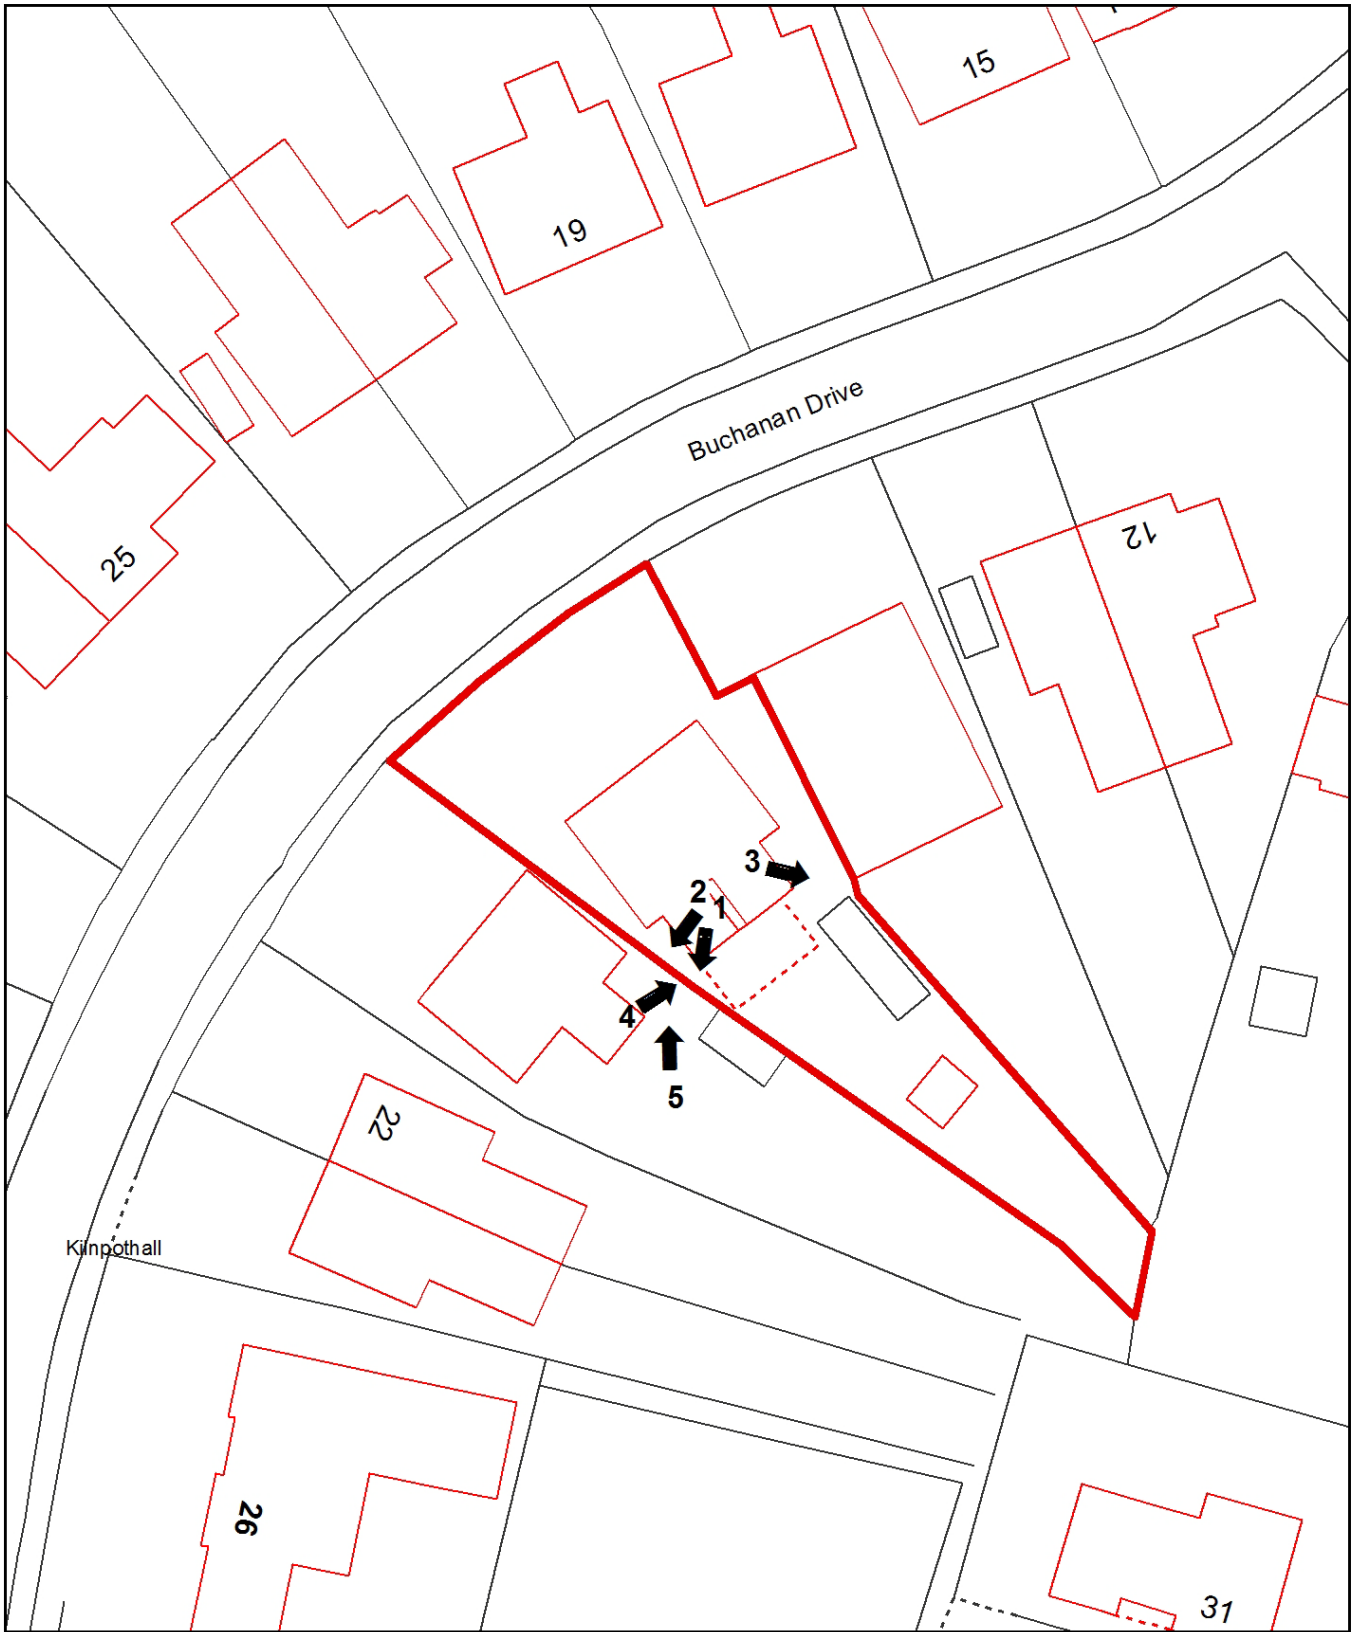

Planning Review PLRB/NOR/CR/17/0104  
18 Buchanan Drive, Cambuslang



This map indicates from where photographs were taken

-  Application site
-  Photograph viewpoints



Scale: 1:500

Date:

© Crown copyright and database rights 2018.  
Ordnance Survey  
100020730

