

Appendix 3

Site photographs and location plan



Photo A



Photo B



Photo C



Photo D



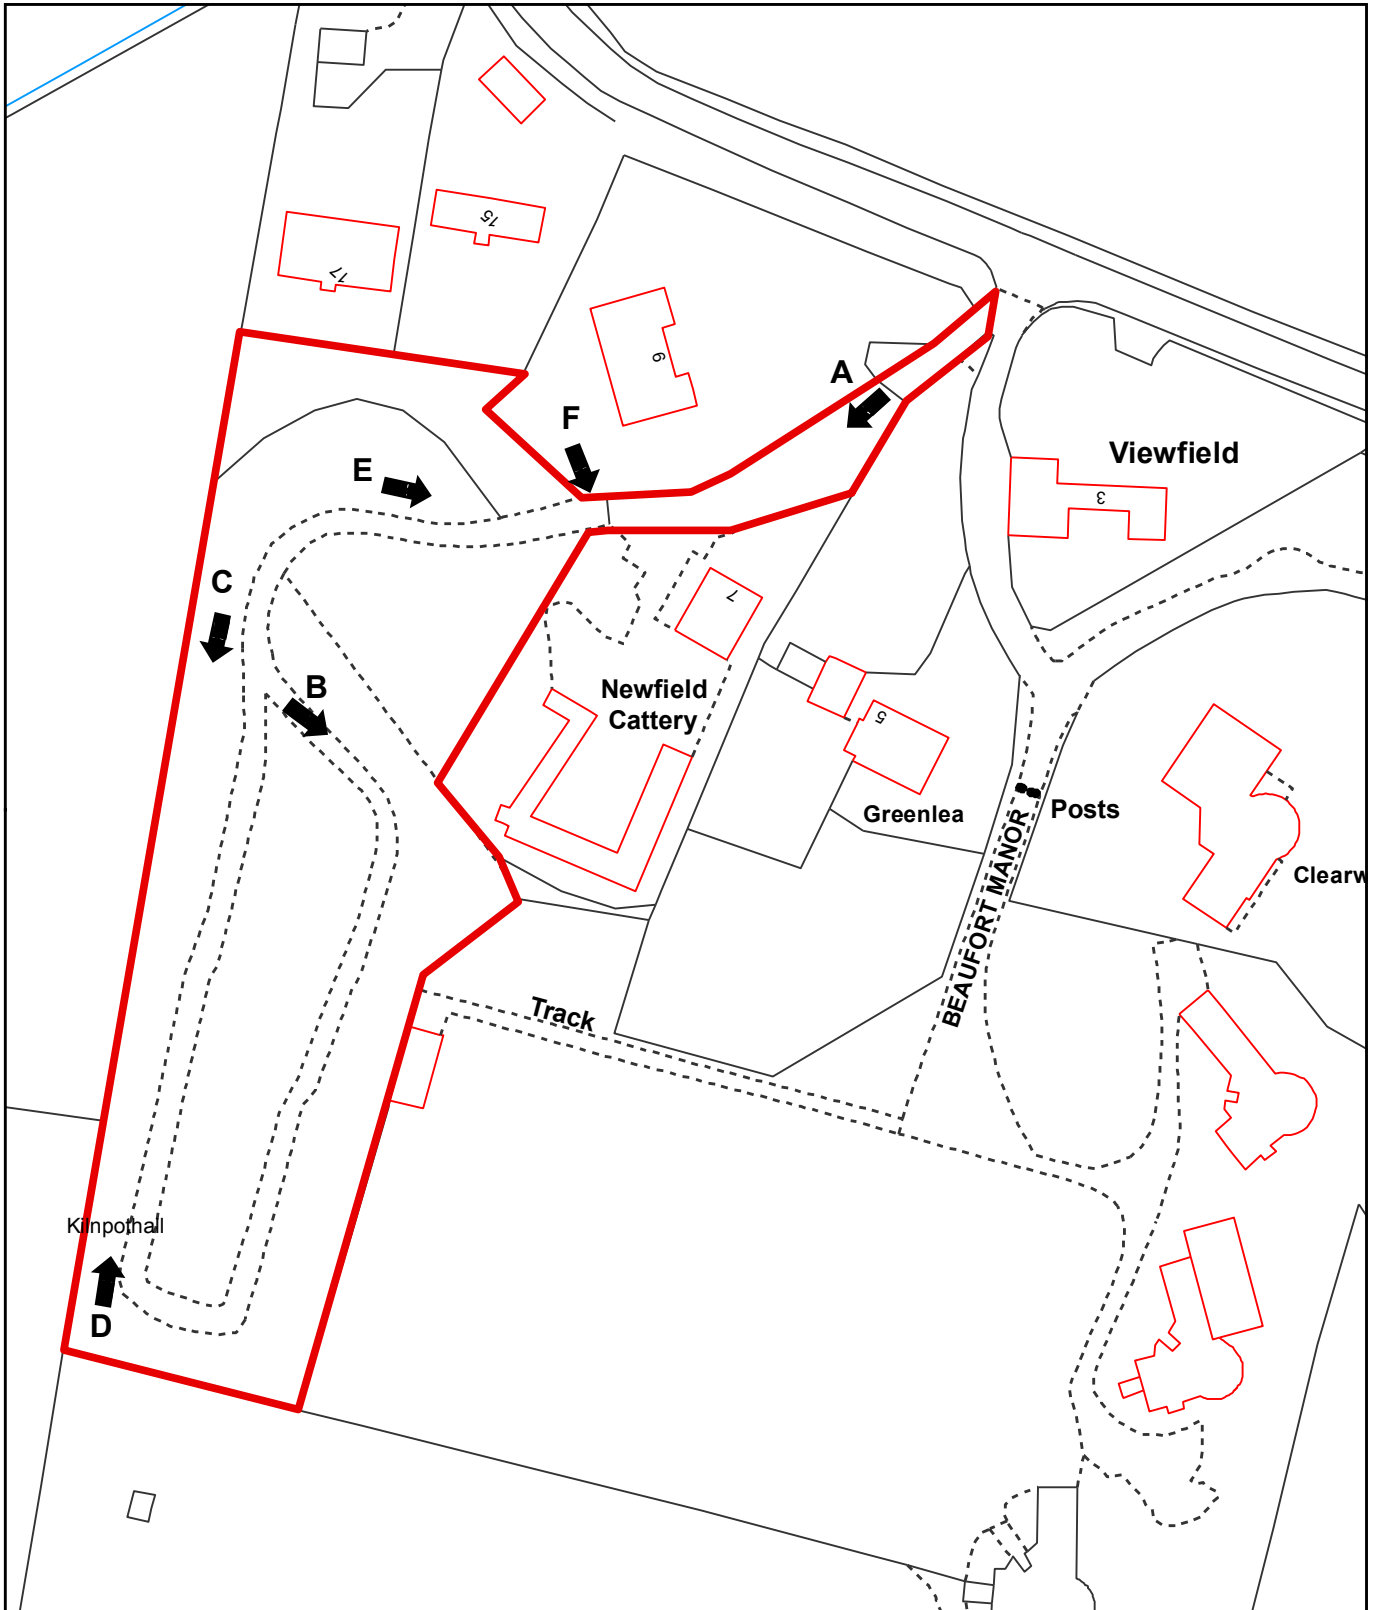
Photo E






Photo F

Planning Review PLRB/NOR/HM/17/001 Greenlea Caravan Storage, Muttonhole Road, Hamilton

Erection of house in association with established caravan storage business (Planning in principle)



This map indicates from where photographs were taken

-  Application site
-  Photograph viewpoints
-  Settlement Boundary



Scale: 1:1,250

Date:

© Crown copyright and database rights 2016.
Ordnance Survey
100020730

