




Appendix 3

Site photographs and location plan

**Planning Review PLRB/NOR CL/11/001
Moat House, Hawksland Road, Lesmahagow**

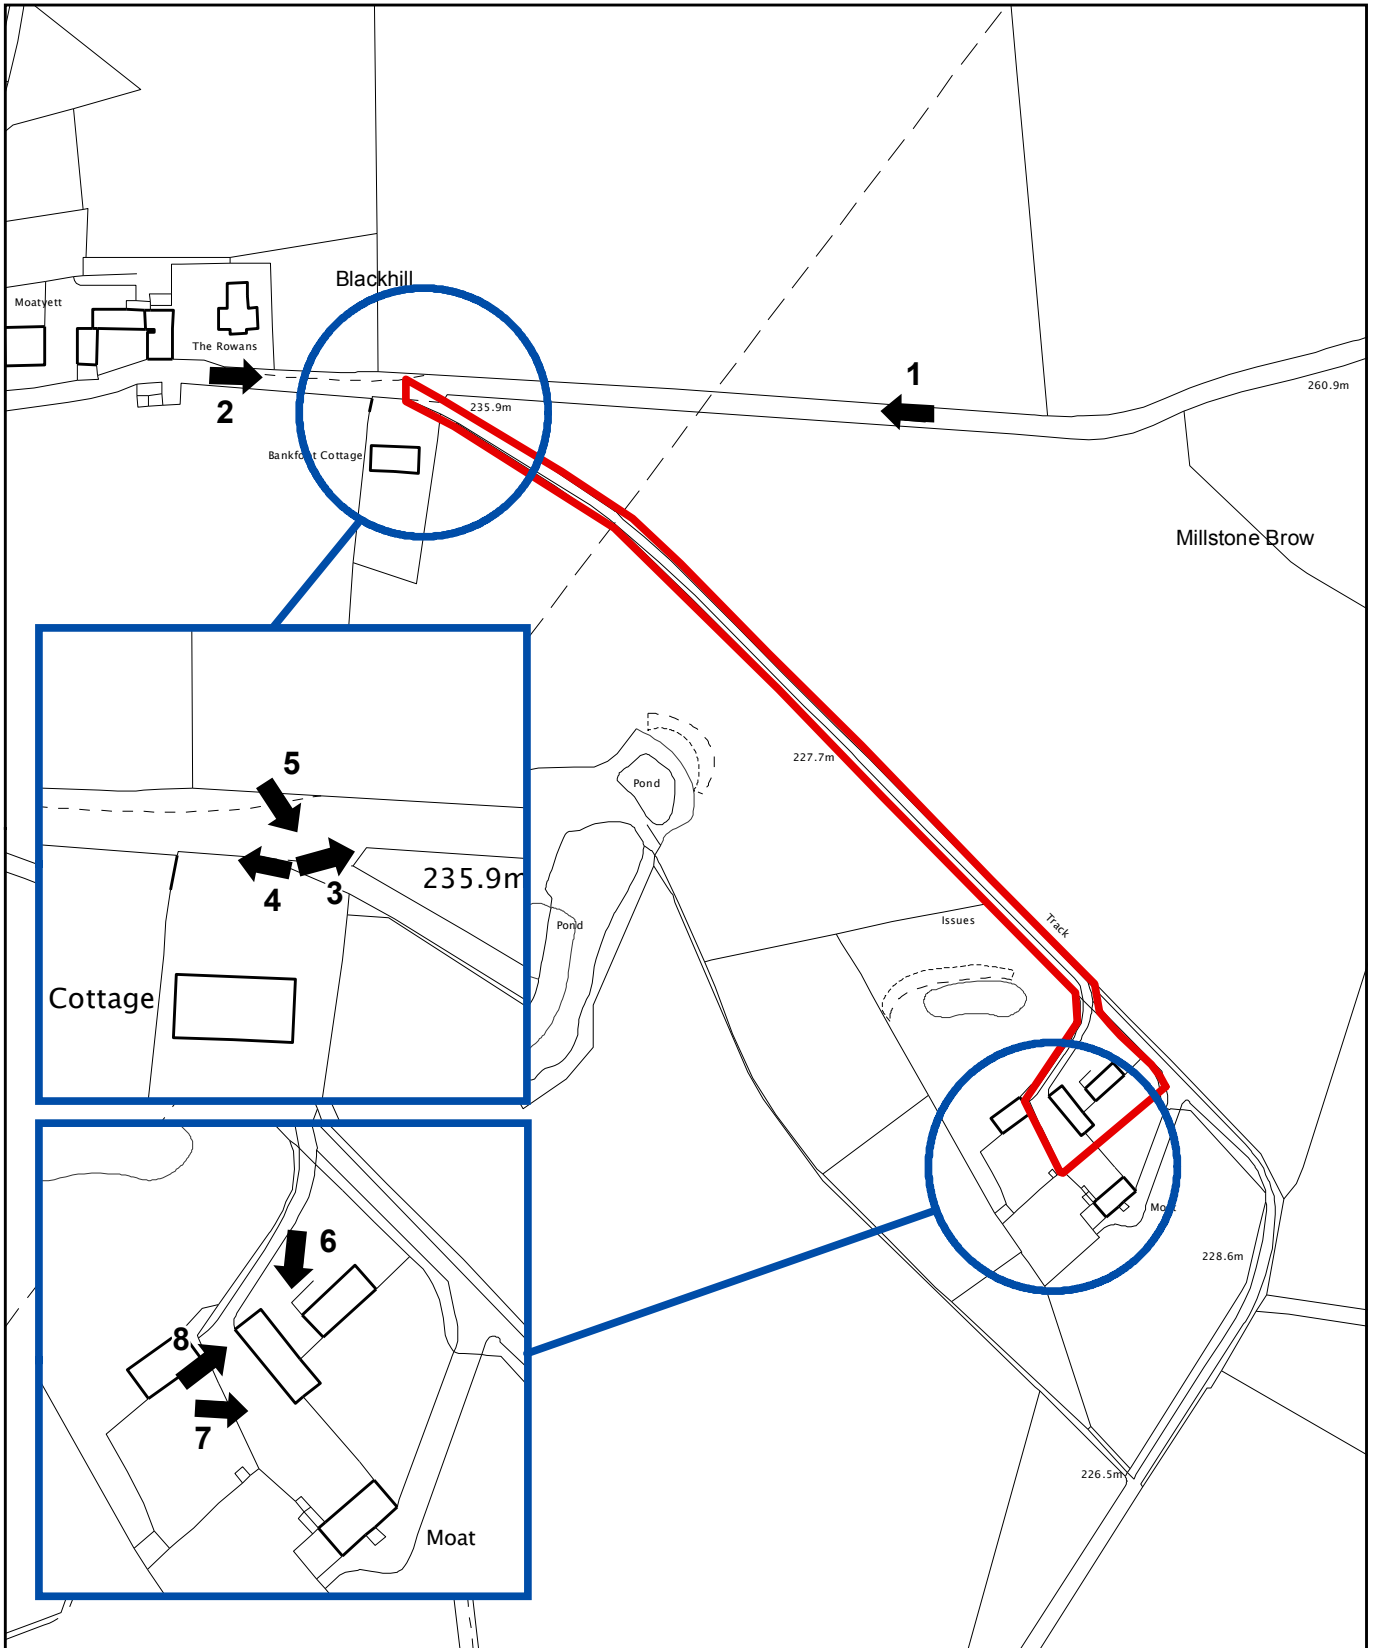

This map indicates from where photographs were taken

-  CL/11/001 Application Site
-  Viewpoints



Scale: 1:2,500
Date:

Reproduction by permission of Ordnance Survey on behalf of HMSO. © Crown copyright and database right 2011. All rights reserved. Ordnance Survey Licence number 100020730

O:\Enterprise\Planning\Local Planning\MXD by Subject\Location Plans



Planning Review PLRB/NOR CL/11/001
 Moat House, Hawksland Road, Lesmahagow



CL/11/0077 Application Site



Scale: 1:2,500

Date:

Reproduction by permission of Ordnance Survey on behalf of HMSO. © Crown copyright and database right 2011. All rights reserved. Ordnance Survey Licence number 100020730

O:\Enterprise\Planning\Local Planning\MXD by Subject\Location Plans





Photo 1



Photo 2



Photo 3



Photo 4



Photo 5



Photo 6



Photo 7



Photo 8